

HAZARDOUS MATERIALS SURVEY AND 2023 REASSESSMENT MARCHAND RESIDENCE, OTTAWA, ON



Project No.: Z2021102HZ / CCC-230252-00

Prepared for:

University of Ottawa

Prepared by:

McIntosh Perry Limited (MPL)

MPL Contact:

John Tufts, Project Manager

Hazardous Materials / Environmental Health & Safety

T: 613-836-2184 E: j.tufts@mcintoshperry.com

Date:

March 12, 2024

McINTOSH PERRY

TABLE OF CONTENTS

REASSESSMENT SURVEY 2022.....	I
EXECUTIVE SUMMARY	II
1.0 INTRODUCTION	1
2.0 PROPERTY DESCRIPTION	2
3.0 FINDINGS & RECOMMENDATIONS.....	2
<i>Designated Substances</i>	2
3.1 Asbestos.....	2
3.1.1 Fireproofing.....	5
3.1.2 Mechanical Pipe Insulation	5
3.1.3 Flexible Duct Connector	5
3.1.4 Heat Shield or Heat Shield Insulation	5
3.1.5 Texture Finishes.....	6
3.1.6 Plaster	6
3.1.7 Grey Sheeting	6
3.1.8 Drywall Joint Compound	6
3.1.9 Ceiling Tiles.....	6
3.1.10 Vinyl Floor Tiles.....	6
3.1.11 Vinyl Sheet Flooring	7
3.1.12 Parquet Flooring	7
3.1.13 Brick Mortar.....	7
3.1.14 Concrete Block Mortar	8
3.1.15 Ceramic Wall / Floor Tile Grout	8
3.1.16 Transite (Asbestos Cement)	8
3.1.17 Caulking/Mastic/Firestop.....	8
3.1.18 Cementitious Coating.....	8
3.1.19 Glazing.....	8
3.1.20 Fire Doors	8
3.1.21 Roofing Material	9

3.2	<i>Lead</i>	10
3.2.1	Paint Finishes.....	10
3.2.2	Battery Packs	11
3.3	<i>Mercury</i>	12
3.3.1	Thermostat Switches.....	12
3.3.2	Fluorescent Light Tubes	12
3.3.3	Pressure Gauges and Float Switches.....	12
3.4	<i>Silica</i>	13
	<i>Other Hazardous Materials</i>	13
3.5	<i>Polychlorinated Biphenyls (PCBs)</i>	13
3.5.1	Light Ballasts.....	13
3.5.2	HID Light Ballasts	13
3.5.3	Transformers	14
3.6	<i>Ozone Depleting Substances (ODSs) and Other Halocarbon</i>	14
3.7	<i>Radioactive Materials</i>	14
3.8	<i>Underground and Above Ground Storage Tanks (USTs and ASTs)</i>	15
3.9	<i>Mould</i>	15
3.9.1	Mould.....	15
3.9.2	Water Damage.....	15
4.0	GENERAL CONSIDERATIONS AND LIMITATIONS	16
	Appendix A – Regulatory Requirements	
	Appendix B – Survey Methodology & Background Information	
	Appendix C – Laboratory Certificate of Analysis	
	Appendix D– Site Photographs	
	Appendix E – Asbestos Containing Materials Checklist	
	Appendix F – Hazardous Containing Materials Checklist	
	Appendix G – Site Sampling & Location Plans	

REASSESSMENT SURVEY 2023

McIntosh Perry Limited (**MPL**) was retained by the University of Ottawa, to complete to a hazardous materials survey of Marchand Residence located at 110 University Private, Ottawa, ON. The original survey was conducted from July 13th to July 20th, 2020. **The reassessment was completed on September 26th, 2023.**

The purpose of the reassessment was to evaluate the condition and quantity of previously reported asbestos-containing materials (ACM) and develop corrective action plans as required for the purposes of long-term management.

The assessment and reassessment determined the following findings and recommendations.

Summary of the Reassessment Findings:

- ACM Vinyl Floor Tiles was observed to be in Good and Fair Condition in the subjected building.
- ACM Ceiling Tiles were observed to be in Good Condition in Rooms 100A and 101.
- ACM Mechanical Insulation was observed to be in Poor Condition in Room 105 (<1 m²).
- ACM Pipe Elbows/Fittings was observed to be in Poor Condition in Room 017.
- ACM Mechanical Duct Insulation was observed to be in Good Condition in Room 003.
- ACM Transite Siding was observed to be in Good Condition on the building exterior.
- ACM Wall and Ceiling Texture Coat was observed to be in Poor Condition in Room 224.
- No mould or water damaged materials were observed during the site survey.

Summary of Recommendations:

- Perform a reassessment of asbestos materials on an annual basis.
- Perform a pre-construction assessment and remove all asbestos-containing materials (ACM) prior to alterations or maintenance work if ACM may be disturbed by the work.
- Follow appropriate safe work procedures when handling or disturbing asbestos.
- Sample any presumed ACM prior to alteration or maintained work if presumed ACM may be disturbed by the work.

EXECUTIVE SUMMARY 2023

McIntosh Perry Limited (**MPL**) was retained by the University of Ottawa, to complete to a hazardous materials survey of Marchand Residence located at 110 University Private, Ottawa, ON. The site is situated on the west side of University Private, east of Nicholas Street. The original survey was conducted from July 13th to July 20th, 2020. **The reassessment was completed on September 26th, 2023.**

The purpose of the survey was to determine the presence of building materials containing Designated Substances and other hazardous materials, as defined under the Ontario Occupational Health and Safety Act. Designated Substances are eleven chemical agents prescribed under Ontario Regulation 490/09. In addition, a visual assessment was conducted for the presence of polychlorinated biphenyls (PCBs), radioactive materials, ozone depleting substances (ODSs), other halocarbons and mould.

Based on the assessment conducted by MPL, the following ACMs were previously identified or suspected to be present in the building:

Table A: Summary of Asbestos-Containing Materials Identified

Material Description	Friable?	Location	Type of Asbestos
Vinyl Floor Tiles	No	Specific Areas Only	Chrysotile
Texture Coat	Yes	Throughout Building	Chrysotile
Ceiling Tiles	-	Specific Areas Only	Amosite
Transite	No	Specific Areas Only	Chrysotile
Mechanical Insulation	Yes	Specific Areas Only	Chrysotile
Roofing Material	-	Throughout Building	Suspected
Concrete Block Mortar	-	Throughout Building	Suspected
Brick Mortar	-	Throughout Building	Suspected
Ceramic Wall/Floor Tile Grout	-	Throughout Building	Suspected

Note: Please refer to the complete report for specific details and recommendations.

All repairs or removal of asbestos-containing materials must be conducted according to Ontario Regulation 278/05, Regulation respecting Asbestos on Construction Projects and in Buildings and Repair Operations - made under the Occupational Health and Safety Act. Asbestos containing waste must also be handled and disposed of according to Ontario Regulation 347/90 as amended – made under the Environmental Protection Act. Any suspect building materials encountered that were not assessed as part of this survey, should be assumed to contain asbestos until proven otherwise by analytical testing;

Sub-trades working with or in close proximity to asbestos-containing material should be informed of its presence;

Given that asbestos containing materials (ACMs) have been identified and will likely remain in place, an Asbestos Management Plan (AMP) is therefore required and an inventory of ACMs must be kept on site. All

ACMs must be routinely inspected to ensure no damage has occurred, and the inventory must be updated once in each 12-month period and as may be required based on expected changing site conditions, abatement and/or renovation activities.

Based on the assessment conducted by MPL, the following Designated Substances and Hazardous Materials were previously identified or suspected to be present in the building:

Table B: Summary of Designated Substances & Hazardous Materials Identified

Material Description	Location
Mercury Vapour	Specific Equipment
Lead Acid Batteries	Specific Equipment
Lead Paint	Throughout Building
Ozone Depleting Substances	Specific Equipment
PCBs	Specific Equipment
Radioactive Materials	Specific Equipment
Silica	Throughout Building

Note: Please refer to the complete report for specific details and recommendations.

Designated Substances area regulated under Ontario Regulation 490/09 — Designated Substances, made under the Ontario Health and Safety Act, which applies to controlling designated substances in the workplace.

In addition to Ontario Regulation 490/09, the following guidelines must also be adhered to when conducting work activities that that involve disturbance of the above-mentioned materials:

- Guideline: Lead on Construction Projects, issued April 2011 by the Occupational Health and Safety branch of the Ministry of Labour
- Guideline: Silica on Construction Projects issued April 2011 by the Occupational Health and Safety branch of the Ministry of Labour.
- Environmental Abatement Council of Canada (EACC) Mould Abatement Guidelines.

Prior to any renovations or demolition activities within building, designated substances and hazardous materials must be decommissioned by a licensed contractor such that they are contained and not released to the environment during decommissioning as per O. Reg. 347/09- made under the Environmental Protection Act.

Any suspect building materials encountered that were not assessed as part of this survey, should be assumed to contain designated substances or hazardous materials until proven otherwise by analytical testing.

This report should be made available to contractors tendering on any renovation or demolition work. In turn, all contractors requesting tenders from subcontractors shall furnish this report to subcontractors.

This executive summary is not to be used alone. This report should be reviewed in its entirety.

McINTOSH PERRY

March 12, 2024

University of Ottawa
141 Louis-Pasteur Private
Ottawa, Ontario
K1N 1E3

via email: martine.bergeron@uottawa.ca

Attention: Martine Bergeron, Senior Specialist, Occupational Health and Safety

Re: 110 University Private, Ottawa, ON
Hazardous Materials Survey and 2023 Reassessment
McIntosh Perry Limited Reference No. Z2021102HZ / CCC-230252-00

1.0 INTRODUCTION

In accordance with your instructions, McIntosh Perry Limited (MPL) carried out a Hazardous Materials Survey at the Stanton Residence building located at 110 University Private, Ottawa, ON. The site is situated on the west side of University Private, east of Nicholas Street. The original survey was conducted from July 13th to July 20th, 2020. **The reassessment was completed on September 26th, 2023.**

The purpose of the survey was to determine the presence of building materials containing Designated Substances and other hazardous materials, as defined under the Ontario Occupational Health and Safety Act. Designated Substances are eleven chemical agents prescribed under Ontario Regulation 490/09. In addition, a visual assessment was conducted for the presence of polychlorinated biphenyls (PCBs), radioactive materials, ozone depleting substances (ODSs), other halocarbons and mould.

MPL completed the following,

- Visual review of the building to identify materials which could contain Designated Substances and hazardous materials;
- Review of previously completed Hazardous Materials Survey(s) and historical building record(s); and,
- Recommendations for appropriate action where required.

2.0 PROPERTY DESCRIPTION

The subject building is a sixteen-storey residence building. The subject building was constructed in 1965 and is approximately 87, 338 square feet. The subject building was observed to be constructed with brick and concrete slab floor. The roof is concrete with tar and gravel. The interior walls are gypsum wallboard, plaster and concrete block. Within the subject building, ceilings were observed to be either suspended ceiling tiles, drywall or texture coat. The floors were generally concrete, vinyl floor tiles, terrazzo or carpet.

3.0 FINDINGS & RECOMMENDATIONS

Designated Substances

3.1 Asbestos

Findings

A total of (56) bulk samples were collected during the survey and sent to an accredited laboratory for analysis. A summary of potential asbestos-containing samples previously collected along with the sample location, type and friability are presented in Table 1.

Laboratory certificates of analysis for asbestos are included in Appendix C.

Table 1:
Asbestos Laboratory Results

Sample ID	Location	Material	Type and Content	Friability
BS 1.1	Room 1424	Shallow Ceiling Stipple	6% Chrysotile	Friable
BS 1.2	Room 1224	Shallow Ceiling Stipple	Positive Stop – Not Analyzed	Friable
BS 1.3	Room 1024	Shallow Ceiling Stipple	Positive Stop – Not Analyzed	Friable
BS 1.4	Room 824	Shallow Ceiling Stipple	Positive Stop – Not Analyzed	Friable
BS 1.5	Room 624	Shallow Ceiling Stipple	Positive Stop – Not Analyzed	Friable
BS 1.6	Room 424	Shallow Ceiling Stipple	Positive Stop – Not Analyzed	Friable
BS 1.7	Room 224	Shallow Ceiling Stipple	Positive Stop – Not Analyzed	Friable
BS 2.1	Room 1425	Deep Ceiling Stipple	None Detected	N/A

Sample ID	Location	Material	Type and Content	Friability
BS 2.2	Room 1410/1411	Deep Ceiling Stipple	None Detected	N/A
BS 2.3	Room 1423	Deep Ceiling Stipple	None Detected	N/A
BS 2.4	Room 1413	Deep Ceiling Stipple	None Detected	N/A
BS 2.5	Room 1416	Deep Ceiling Stipple	None Detected	N/A
BS 2.6	Room 1407	Deep Ceiling Stipple	None Detected	N/A
BS 2.7	Room 1404	Deep Ceiling Stipple	None Detected	N/A
BS 3.1	Room 1223	Fire stop (Red)	None Detected	N/A
BS 3.2	Room 1023	Fire stop (Red)	None Detected	N/A
BS 3.3	Room 623	Fire stop (Red)	None Detected	N/A
BS 4.1	Room 1023	Caulking (Blue)	None Detected	N/A
BS 4.2	Room 823	Caulking (Blue)	None Detected	N/A
BS 4.3	Room 623	Caulking (Blue)	None Detected	N/A
BS 5.1	Room 328	VFT (12"x12" White with Grey Streaks)	5% Chrysotile	Non-Friable
		Mastic (Black)	None Detected	N/A
BS 5.2	Room 528	VFT (12"x12" White with Grey Streaks)	Positive Stop – Not Analyzed	Non-Friable
BS 5.3	Room 728	VFT (12"x12" White with Grey Streaks)	Positive Stop – Not Analyzed	Non-Friable
BS 6.1	Room 517	VFT (12"x12" Grey Marble)	None Detected	N/A
		Mastic (Grey/Beige)	None Detected	N/A
BS 6.2	Room 913	VFT (12"x12" Grey Marble)	None Detected	N/A
		Mastic (Grey/Beige)	None Detected	N/A
		Leveler (Grey)	None Detected	N/A
BS 6.3	Room 1119	VFT (12"x12" Grey Marble)	None Detected	N/A
		Mastic (Grey/Black/Yellow)	None Detected	N/A
BS 7.1	Room 715 (across)	VFT (12"x12" Purple Marble)	None Detected	N/A
		Mastic (Yellow/Beige)	None Detected	N/A
		Leveler (Grey)	None Detected	N/A
BS 7.2	Room 906 (across)	VFT (12"x12" Purple Marble)	None Detected	N/A
		Mastic (Yellow/Beige)	None Detected	N/A
BS 7.3	Room 1114 (across)	VFT (12"x12" Purple Marble)	None Detected	N/A
		Mastic (Yellow/Beige)	None Detected	N/A
BS 8.1	Room 012	VFT (9"x9" Grey with Grey/White Streaks)	3% Chrysotile	Non-Friable
		Mastic (Black/Yellow)	None Detected	N/A
BS 8.2	Room 012	VFT (9"x9" Grey with Grey/White Streaks)	Positive Stop – Not Analyzed	Non-Friable

Sample ID	Location	Material	Type and Content	Friability
		Mastic (Black/Yellow)	None Detected	N/A
BS 8.3	Room 013	VFT (9"x9" Grey with Grey/White Streaks)	Positive Stop – Not Analyzed	Non-Friable
		Mastic (Black/Yellow)	None Detected	N/A
BS 9.1	Room 018	VFT (12"x12" Grey with White and Grey Flecks)	None Detected	N/A
		Mastic (Black)	None Detected	N/A
BS 9.2	Room 017	VFT (12"x12" Grey with White and Grey Flecks)	None Detected	N/A
		Mastic (Black)	None Detected	N/A
BS 9.3	Room 015	VFT (12"x12" Grey with White and Grey Flecks)	None Detected	N/A
		Mastic (Black)	None Detected	N/A
BS 10.1	Room 018	Textured Plaster	None Detected	N/A
BS 10.2	Room 018	Textured Plaster	None Detected	N/A
BS 10.3	Room 012	Textured Plaster	None Detected	N/A
BS 10.4	Room 013	Textured Plaster	None Detected	N/A
BS 10.5	Room 019	Textured Plaster	None Detected	N/A
BS 10.6	Room 017 (across)	Textured Plaster (Skim Coat)	None Detected	N/A
		Textured Plaster (Base Coat)	None Detected	N/A
		Textured Plaster	None Detected	N/A
BS 10.7	Room 016 (across)	Textured Plaster (Skim Coat)	None Detected	N/A
		Textured Plaster	None Detected	N/A
BS 11.1	Room 01	VFT (12"x12" Dark Grey with Grey Flecks)	None Detected	N/A
BS 11.2	Room 01	VFT (12"x12" Dark Grey with Grey Flecks)	None Detected	N/A
BS 11.3	Room 01	VFT (12"x12" Dark Grey with Grey Flecks)	None Detected	N/A
BS 12.1	Room 04	VFT (12"x12" Beige with White Flecks)	None Detected	N/A
BS 12.2	Room 04	VFT (12"x12" Beige with White Flecks)	None Detected	N/A
BS 12.3	Room 04	VFT (12"x12" Beige with White Flecks)	None Detected	N/A
BS 13.1	Room 219	Drywall Joint Compound	None Detected	N/A
BS 13.2	Room 327	Drywall Joint Compound	None Detected	N/A
BS 13.3	Room 306	Drywall Joint Compound	None Detected	N/A
BS 13.4	Room 414	Drywall Joint Compound	None Detected	N/A
BS 13.5	Room 506	Drywall Joint Compound	None Detected	N/A
BS 13.6	Room 706	Drywall Joint Compound	None Detected	N/A
BS 13.7	Room 1314	Drywall Joint Compound	None Detected	N/A

N/A – Not Applicable

VFT – Vinyl Floor Tiles

Stop Positive – Material considered being asbestos-containing as per O. Reg. 278/05.

Please refer to Appendix E – Asbestos-Containing Materials Checklist for material conditions, quantities (where applicable), and recommended actions.

The following building materials (if present) were investigated for asbestos content,

3.1.1 Fireproofing

No fireproofing was observed in the subject building.

3.1.2 Mechanical Pipe Insulation

3.1.2.1 Mechanical Pipe Straight Insulation

Previously identified pipe straight insulation was observed throughout the subject building. The laboratory analytical results indicate that this material contains **70% Chrysotile asbestos**. This material is considered to be friable and was observed in good condition.

3.1.2.2 Mechanical Piping Elbows/Fittings Insulation

Previously identified pipe elbow/fitting insulation was observed throughout the subject building. The laboratory analytical results indicate that this material contains **70% Chrysotile asbestos**. This material is considered to be friable and was observed in good and poor condition.

3.1.2.3 Mechanical Piping Hangers Insulation

No mechanical pipe hanger insulation was observed in the subject building.

3.1.2.4 HVAC Duct Insulation

No HVAC duct insulation was not observed in the subject building.

3.1.2.5 Other Mechanical Insulation

Previously identified tank insulation was observed in Room 05, 07 and 1601. The laboratory analytical results indicate that this material contains between **65-75% Chrysotile asbestos**. **This material is considered to be friable and was observed to be in poor condition (<1 m²) during the 2023 Reassessment Survey.**

3.1.3 Flexible Duct Connector

No flexible duct connectors were observed in the subject building.

3.1.4 Heat Shield or Heat Shield Insulation

No heat shield insulation was observed in the subject building.

3.1.5 Texture Finishes

Texture coat (shallow stipple) was observed on the ceiling and walls throughout the subject building. The laboratory analytical results of texture coat samples previously collected indicate that this material **contains 6% Chrysotile asbestos**. This material is considered to be friable and was observed in good and poor condition.

Ceiling texture coat (deep stipple) was observed throughout the subject building. The laboratory analytical results of ceiling texture coat samples collected indicate that this material does not contain asbestos.

3.1.6 Plaster

Textured plaster was observed throughout the subject building. The laboratory analytical results of the textured plaster samples collected indicate that this material does not contain asbestos.

3.1.7 Grey Sheeting

No grey sheeting was observed in the subject building.

3.1.8 Drywall Joint Compound

Drywall joint compound was observed throughout the subject building. The laboratory analytical results of the drywall joint compound samples previously collected indicate that this material does not contain asbestos.

3.1.9 Ceiling Tiles

Previously identified asbestos-containing ceiling tiles (1'x1') were observed in Room 100A and 101. This material **contains 28% Amosite asbestos. This material was observed to be removed in rooms 100A during the 2023 Reassessment Survey**. This material was observed to be in good condition in the remaining locations.

3.1.10 Vinyl Floor Tiles

Several different types of vinyl floor tiles were observed and previously sampled within the building as follows:

- Vinyl floor tiles (12"x12"- White with Grey Streaks) were observed in rooms 328, 528, 728, 928, 1128, 1328, 1524, and 1528. The laboratory analytical results of the vinyl floor tile samples previously collected from indicate that this material does not contain asbestos. This material **contains 5% Chrysotile asbestos** and is considered to be non-friable. This material was observed to be in good condition. The associated mastic (black) was found not to contain asbestos.
- Vinyl floor tiles (9"x9"-Grey with Grey/White Streaks) were observed in rooms 06, 012, 013, 014, 016, and 018. The laboratory analytical results of the vinyl floor tile samples previously collected from indicate that this material does not contain asbestos. This material **contains 3% Chrysotile asbestos** and is considered to be non-friable. **This material was observed to be removed in rooms 06 during the 2023 Reassessment Survey**. This material was observed to be in good and fair condition in the remaining locations. The associated mastic (black/yellow) was found not to contain asbestos.

- Previously identified asbestos-containing vinyl floor tiles (9"x9" - Beige) were observed in Room 609, 1009 and 1409. This material **contains 27.5% Chrysotile asbestos** and is considered to be non-friable. This material was observed to be in good condition.
- Previously identified asbestos-containing vinyl floor tiles (9"x9" - Green) were observed in Room 105A and 105B. This material **contains 27.4% Chrysotile asbestos** and is considered to be non-friable. This material was observed to be in good condition.
- Vinyl floor tiles (12"x12" – Grey Marble) was observed throughout the subject building. The laboratory analytical results of the vinyl floor tile samples previously collected indicated that this material does not contain asbestos. The associated mastic (grey/beige) and leveler (grey) was found not to contain asbestos.
- Vinyl floor tiles (12"x12" – Purple Marble) was observed throughout the subject building. The laboratory analytical results of the vinyl floor tile samples previously collected indicated that this material does not contain asbestos. The associated mastic (yellow/beige) and leveler (grey) was found not to contain asbestos.
- Vinyl floor tiles (12"x12" – Grey with White and Grey Flecks) was observed throughout the subject building. The laboratory analytical results of the vinyl floor tile samples previously collected indicated that this material does not contain asbestos. The associated mastic (black) was found not to contain asbestos.
- Vinyl floor tiles (12"x12" – Dark Grey with Grey Flecks) was observed throughout the subject building. The laboratory analytical results of the vinyl floor tile samples previously collected indicated that this material does not contain asbestos.
- Vinyl floor tiles (12"x12" – Beige with White Flecks) was observed throughout the subject building. The laboratory analytical results of the vinyl floor tile samples previously collected indicated that this material does not contain asbestos.

3.1.11 Vinyl Sheet Flooring

No vinyl sheet flooring was observed in the subject building.

3.1.12 Parquet Flooring

No parquet flooring was observed in the subject building.

3.1.13 Brick Mortar

To avoid damage and compromising the integrity of the structure, no bulk samples of the brick mortar were collected. Prior to renovation/demolition, concrete brick mortar should be examined and tested for asbestos.

content. Brick mortar should therefore be considered to contain asbestos until bulk samples and analysis proves otherwise.

3.1.14 Concrete Block Mortar

To avoid damage and compromising the integrity of the structure, no bulk samples of the concrete block mortar were collected. Prior to renovation/demolition, concrete brick mortar should be examined and tested for asbestos content. Concrete block mortar should therefore be considered to contain asbestos until bulk samples and analysis proves otherwise.

3.1.15 Ceramic Wall / Floor Tile Grout

To avoid damage and compromising the integrity of the structure, no bulk samples of the ceramic wall/floor tile grout were collected. Prior to renovation/demolition, concrete brick mortar should be examined and tested for asbestos content. Ceramic wall/floor tile grout should therefore be considered to contain asbestos until bulk samples and analysis proves otherwise.

3.1.16 Transite (Asbestos Cement)

Previously identified transite panels were observed in the exterior walls. Laboratory analytical results indicate that this material **contains 56.4% Chrysotile asbestos**. This material is considered to be non-friable and was observed in good condition.

3.1.17 Caulking/Mastic/Firestop

Caulking (blue) was observed throughout the subject building. Laboratory analytical results indicate that this material does not contain asbestos.

Firestop (red) was observed throughout the subject building. Laboratory analytical results indicate that this material does not contain asbestos.

3.1.18 Cementitious Coating

No cementitious coating finishes were observed in the subject building.

3.1.19 Glazing

No glazing materials suspected of containing asbestos were observed in the subject building.

3.1.20 Fire Doors

Fire doors were observed at various locations throughout the subject building. To avoid possible damage, no bulk samples of the internal door insulation materials were collected. Prior to removal and/or replacement, fire doors should be examined and tested for asbestos content. Fire doors should be considered to contain asbestos until bulk samples and analysis proves otherwise. All fire doors were observed to be in good condition.

3.1.21 Roofing Material

To avoid damage and compromising the integrity of roofing material, no bulk samples of the roofing materials were collected. Prior to removal and/or replacement, roofing materials should be examined and tested for asbestos content. Roofing materials should be considered to contain asbestos until bulk samples and analysis proves otherwise.

Recommendations

- Materials identified to contain asbestos that are in good condition and do not pose a risk to workers or occupants can be managed in place. Prior to renovation/demolition activities that may disturb the ACMs, these materials must be removed following appropriate Type 1/2/3 asbestos abatement work procedures as detailed in O. Reg. 278/05 and disposed of as asbestos waste under O. Reg. 347;
- Please refer to Appendix E – Asbestos-Containing Materials Checklist for material conditions, quantities (where applicable), and recommended actions;
- Prior to renovation/demolition of materials which are assumed to be asbestos-containing (suspect materials which were not sampled, i.e., roofing materials, ceramic wall/floor tile grout, brick mortar, concrete block mortar and fire doors), these materials must either be tested for asbestos content or removed following appropriate asbestos abatement work procedures (Type 1/2/3) as detailed in O. Reg. 278/05 and disposed of as asbestos waste under O. Reg. 347;
- All repairs or removal of asbestos-containing materials must be conducted according to Ontario Regulation 278/05, Regulation respecting Asbestos on Construction Projects and in Buildings and Repair Operations - made under the Occupational Health and Safety Act. Asbestos containing waste must also be handled and disposed of according to Ontario Regulation 347/90 as amended – made under the Environmental Protection Act. Any suspect building materials encountered that were not assessed as part of this survey, should be assumed to contain asbestos until proven otherwise by analytical testing;
- Sub-trades working with or in close proximity to asbestos-containing material should be informed of its presence; and
- Given that asbestos containing materials (ACMs) have been identified and will likely remain in place, an Asbestos Management Plan (AMP) is therefore required and an inventory of ACMs must be kept on site. All ACMs must be routinely inspected to ensure no damage has occurred, and the inventory must be updated once in each 12-month period and as may be required based on expected changing site conditions, abatement and/or renovation activities.

3.2 Lead

Findings

3.2.1 Paint Finishes

A total of (11) paint samples from the subject building were previously collected and analyzed for lead content. Results of bulk sampling testing are summarized in Table 2 and the laboratory certificate of analysis can be found in Appendix C.

Table 2:
Lead Sampling Locations and Laboratory Results

Sample I.D.	Location	Material	Colour	Lead Concentration Weight by Conc. (%)
PB1	Room 224	Wall Paint	Beige	<0.012
PB2	Room 624	Wall Paint	Brown	<0.022
PB3	Room 327	Stair Paint	Purple	<0.015
PB4	Room 500	Wall Paint	White	<0.008
PB5	Room 1120	Wall Paint	Cream/Yellow	0.062
PB6	Room 1321	Door Frame Paint	Dark Grey	0.015
PB7	Room 1200A	Door Paint	Beige	0.019
PB8	Room 013	Pipe Paint	Red	0.14
PB9	Room 013	Pipe Paint	Teal/Blue	0.33
PB10	Room 012	Wall Paint	Light Blue	0.010
PB11	Room 018	Wall Paint	Light Blue	0.016
Previously Identified Lead Paint				
MRD-15-LBP-080807-01	Room 1528	Walls Paint	Beige	<0.01
MRD-15-LBP-080807-02	Room 1528	Walls and Framing	Dark Beige	<0.02
MRD-15-LBP-080807-03	Room 1527	Hand Railing	Purple	0.04
MRD-10-LBP-080807-04	Room 1024	Door and Framing	Beige	0.04
MRD-10-LBP-080807-05	Room 1027	Door and Framing	Yellow	0.05
MRD-1-LBP-080807-06	Room 100	Wall and Radiator	Peach	0.02
MRD-B-LBP-080807-07	Room 013	Pipes	Blue/Green	0.19
MRD-B-LBP-080807-08	Room 013	Door Frame	Red	0.15

The paint finishes highlighted in blue in the above table were determined to contain low concentrations of lead which are less than or equal to 0.1%. These paint finishes were observed to be in good condition.

The paint finishes highlighted in pink in the above table are considered lead-containing paints or surface coatings with concentrations greater than 0.1% lead by weight.

All remaining paints tested were below the laboratory limit of detection for lead. However, all other paints throughout the subject building that are not mentioned in this report must be considered to be lead-containing unless sampling and analysis proves otherwise.

Laboratory certificate of analysis for the paint sample is also included in Appendix C.

3.2.2 Battery Packs

MPL identified lead-containing acid battery packs throughout the subject building. These battery packs were observed on walls and above exits throughout the surveyed building.

Lead may also be present in the following materials in the building:

- Solder used on copper domestic water lines;
- Solder used in bell fittings for cast iron pipes;
- Solder used in electrical equipment;
- Ceramic tile glaze; and
- Concrete and mortar products, etc.

Recommendations

Paints identified to contain lead that are in poor condition must be immediately repaired and/or stabilized following a minimum Type 1/2 lead abatement procedures as per OMOL “Lead on Construction Project” dated April 2011.

Paints identified to contain lead that are in fair condition should be either repaired (where possible) and/or closely monitored for signs of further deterioration.

Paints identified to contain lead that are in good condition and do not pose a risk to workers or occupants can be managed in place.

Detailed worker protection protocols are outlined in the OMOL Guideline “Lead on Construction Projects” dated April 2011. Generally, the removal of the lead-based paint with the use of a chemical gel or paste, or a power tool equipped with a HEPA filter is considered a Type 1 operation. The removal of lead-based paint by scraping or sanding using non-powered hand tools is considered a Type 2 operation. The removal of lead-based paint using abrasive blasting, or power tools without a HEPA filter, is considered a Type 3 operation, and requires the most stringent worker protection protocols (similar to asbestos); Furthermore, high temperature cutting or welding would also require Type 3 Operations under the Guideline for Lead on Construction Projects. If this type of work is required, it may be prudent to chemically remove the lead paint in selected locations prior to performing any high temperature cutting or welding.

All lead materials that are removed must follow the Ministry of Labour and Environmental Abatement Council of Ontario Lead Guidelines.

Please refer to Appendix F – Hazardous Materials Checklist for material conditions, quantities (where applicable), and recommended actions.

Precautions should be taken as required during major renovations and demolition projects to ensure that workers' exposure levels to airborne lead does not exceed 0.05 mg/m³. This can be achieved by:

- providing workers with proper training;
- providing the workers with respiratory protection;
- wetting the surface of the materials to prevent dust emissions; and,
- providing workers with hygiene facilities to properly wash prior to exiting the work area.

Sub-trades working with or in close proximity to lead based paint should be informed of its presence.

All waste material must be handled and disposed of according to the Revised Regulation of Ontario 347/90 as amended – made under the Environmental Protection Act. Lead waste generated may also be subject to Leachate Criteria (Schedule 4) of this regulation.

3.3 Mercury

Findings

3.3.1 Thermostat Switches

MPL did not observe thermostats containing liquid mercury within the subject building.

3.3.2 Fluorescent Light Tubes

MPL identified fluorescent light fixtures throughout the surveyed area containing 2 to 4 fluorescent light tubes per fixture. Mercury is likely to be present in vapor form in the fluorescent light tubes.

3.3.3 Pressure Gauges and Float Switches

No pressure gauges or float switches suspected of containing mercury were noted in the subject building.

Recommendations

Please refer to Appendix F – Hazardous Materials Checklist for equipment conditions, quantities (where applicable), and recommended actions.

Precautions must be taken to prevent mercury liquid/vapours from becoming airborne during building demolition. Exposure to mercury is regulated under Ontario Regulation 490/09, Designated Substances - made under the Occupational Health and Safety Act." Prior to renovations to the building, all mercury containing fluorescent light tubes, thermostats, and equipment must be removed and stored in a safe, secure location

and/or properly disposed of in accordance with R.R.O. 1990, Regulation 347 General – Waste Management, made under the Environmental Protection Act.

3.4 Silica

Findings

Silica is expected to be present in building materials such as concrete, brick, mortar and ceramic tiles located throughout the structures. Free crystalline silica (α -Quartz) may be a component in ceiling tiles and gypsum board. Silica (including free crystalline silica) may also be a component of concrete and brick surfaces noted in the building.

Recommendations

Please refer to Appendix F – Hazardous Materials Checklist for equipment conditions, quantities (where applicable), and recommended actions.

Precautions should be taken as required during major renovations and demolition projects on concrete (i.e. coring through concrete slabs, demolition of masonry, etc.) to ensure that workers' exposure levels to airborne silica does not exceed 0.05 mg/m³.

This can be achieved by:

- providing workers with proper training;
- providing the workers with respiratory protection;
- wetting the surface of the materials to prevent dust emissions; and,
- providing workers with facilities to properly wash prior to exiting the work area.

Demolition work that is likely to impact silica-containing materials should be carried out in accordance with the requirement detailed in the Ontario Ministry of Labour document entitled "Guideline: Silica on Construction Projects", dated April 2011.

Other Hazardous Materials

3.5 Polychlorinated Biphenyls (PCBs)

Findings

3.5.1 Light Ballasts

The subject building is illuminated by fluorescent lights. These lamps may contain PCB-containing light ballasts. These ballasts were not investigated during the survey as they could not be readily or safely disassembled.

3.5.2 HID Light Ballasts

MPL observed HID Lamps at the interior of the buildings. These lamps may contain PCB-containing light ballasts. These ballasts were not investigated during the survey as they could not be readily or safely disassembled.

3.5.3 Transformers

MPL did not observe any PCBs containing electrical transformers within the subject building.

Recommendations

Please refer to Appendix F – Hazardous Materials Checklist for equipment conditions, quantities (where applicable), and recommended actions.

Prior to any renovations, all light ballasts and HID lamps containing or suspected of containing PCBs that will be affected by the work, must be decommissioned by a licensed contractor such that PCBs are contained and not released to the environment during decommissioning and properly disposed of.

3.6 Ozone Depleting Substances (ODSs) and Other Halocarbon

Findings

A visual assessment for equipment potentially containing ODSs and other halocarbons was conducted. MPL observed equipment such as refrigerators, water fountains, water coolers, freezers, etc. which contain or are suspected of containing ODSs or other halocarbons.

No other equipment containing ODSs or other halocarbons was observed in the subject building.

Recommendations

Please refer to Appendix F – Hazardous Materials Checklist for equipment conditions, quantities (where applicable), and recommended actions.

Under the management of a licensed contractor, equipment containing R-22 and R-134a does not represent a significant threat to human health or the environment however, a licensed contractor must decommission equipment such that CFCs are contained and not released to the environment during servicing or operation.

3.7 Radioactive Materials

Findings

A visual assessment of the subject building was conducted to determine if any electrical components containing radioactive materials were present. MPL observed Kidde brand smoke detectors, which contain small quantities of radioactive material.

Recommendations

Please refer to Appendix F – Hazardous Materials Checklist for equipment conditions, quantities (where applicable), and recommended actions.

The radioactive sources in smoke alarms are sealed and contained within a metal case inside the smoke detector and must not be damaged or tampered with. These materials do not pose a hazard as long as they remain contained and properly disposed at the time of removal or replacement.

Prior to any renovations or demolition of the building, all equipment containing radioactive materials must be decommissioned by a licensed contractor such that radioactive materials are contained and not released to the environment during decommissioning as per O.Reg. 347/09.

3.8 Underground and Above Ground Storage Tanks (USTs and ASTs)

Findings

A visual survey of the subject building was conducted to determine if any USTs and ASTs were present. No USTs and ASTs were present within the surveyed area.

Recommendations

Since no underground and/or above ground storage tanks (USTs and ASTs) were observed or suspected to be present during the site survey, no further action is required.

3.9 Mould

Findings

3.9.1 Mould

A visual survey of the subject building was conducted to determine if any mould was present. MPL did not observe any areas with obvious signs of visible mould growth.

3.9.2 Water Damage

A visual survey of the subject building was conducted to determine if any water damaged was present. MPL did not find any areas with water damage

Recommendations

Since no suspected mould growth or water damaged materials were observed or suspected to be present during the site survey, no further action is required.

This report should be made available to contractors tendering on any renovation or demolition work. In turn, all contractors requesting tenders from subcontractors shall furnish this report to subcontractors.

4.0 GENERAL CONSIDERATIONS AND LIMITATIONS

The information presented in this report is based on information provided by others, direct visual observation made by personnel with **McIntosh Perry Limited (MPL)**, and the results of laboratory testing as identified herein.

It should be noted that there might be hazardous materials in locations not visible during our investigation. In the event such material is encountered during demolition operations in the building, this material should be tested and dealt with accordingly.

The findings detailed in this report are based upon the information available at the time of preparation of the report. No investigative method eliminates the possibility of obtaining imprecise or incomplete information. Professional judgement was exercised in gathering and analyzing the information obtained and in the formulation of our conclusions and recommendations.

MPL does not certify or warrant the environmental status of the property nor the building on the property.

Please note that the passage of time affects the information provided in the report. Environmental conditions of a site can change. Opinions relating to the site conditions are based upon information that existed at the time that the conclusions were formulated.

The client expressly agrees that it has entered into this agreement with MPL, both on its own behalf and as agent on behalf of its employees and principals.

The client expressly agrees that MPL's employees and principals shall have no personal liability to the client in respect of a claim, whether in contract, tort and/or any other cause of action in law. Accordingly, the client expressly agrees that it will bring no proceedings and take no action in any court of law against any of MPL's employees or principals in their personal capacity.

We trust that we have detailed our findings clearly and that we have satisfactorily addressed the scope of work you require at this time. In the event you wish us to review our findings with you, or require our services further in this regard, please do not hesitate to contact our office.

Yours truly,

MCINTOSH PERRY LIMITED



Pegah Parichehreh, M.Sc
Project Technician
Hazardous Materials/ Environmental Health & Safety



John Tufts, B.Sc.
Project Manager
Hazardous Materials/ Environmental Health & Safety

APPENDIX A

Regulatory Requirements

REGULATORY REQUIREMENTS

In Ontario, there is a total of eleven Designated Substances. These substances have been regulated under Ontario Regulation 490/09 — *Designated Substances*, made under the Ontario Health and Safety Act, which applies to controlling designated substances in the workplace.

In addition to the Ontario Regulation 490/09 noted above, the following were observed for this survey:

Guideline: Lead on Construction Projects, issued April 2011 by the Occupational Health and Safety branch of the Ministry of Labour

Guideline: Silica on Construction Projects issued April 2011 by the Occupational Health and Safety branch of the Ministry of Labour.

The Occupational Health and Safety Act (OHSA), R.S.O. 1990, c.0.1, s.30 (1) specifies that: “Before beginning a project, the owner shall determine whether any Designated Substances are present at the project site and shall prepare a list of all Designated Substances that are present at the site.

Section 30 of The Act requires that the list of Designated Substances be provided to prospective contractors and subcontractors who may do work on a site and come into contact at the site with Designated Substances.

The Ministry of Labour has designated the following substances:

- Acrylonitrile
- Arsenic
- Asbestos
- Benzene
- Coke Oven Emissions
- Ethylene Oxide
- Isocyanates
- Lead
- Mercury
- Silica
- Vinyl Chloride

Ontario Regulation 278/05 (O. Reg. 278/05), the Regulation respecting Asbestos on Construction Projects and in Buildings and Repair Operations, made under the Occupational Health and Safety Act (OHSA), requires owners of a building to identify Asbestos-containing Materials (ACMs) prior to potential disturbance of the materials.

In addition, an owner of a building is required to have an Asbestos Management Plan (AMP) if ACMs (friable or non-friable) are present in the building and are to remain in place. An inventory of ACMs must be kept on site. All ACMs must be routinely inspected to ensure no damage has occurred, and the inventory must be updated once in each 12-month period and as may be required based on expected changing site conditions, abatement and/or renovation activities. Removal of all asbestos-containing materials is required prior to building demolition.

In addition to the Designated Substances, the building was also surveyed for the presence of other hazardous materials such as polychlorinated biphenyls (PCBs), radioactive materials, ozone depleting substances (ODSs), other halocarbons, and mould.

We understand that this survey has been conducted to comply with the regulatory requirements of Ontario Regulation 278/05.

APPENDIX B

Survey Methodology & Background Information

SURVEY METHODOLOGY

For the purpose of this survey, not all Designated Substances or suspect hazardous material were sampled. Selective sampling was carried out only for substances that were suspected to be present or those deemed to have a likely source of origin in the survey areas.

Materials that were homogeneous in nature and/or similar in appearance to other materials tested were considered to be of similar composition. The likelihood of ACMs being present in inaccessible areas such as above gypsum board ceilings or behind gypsum wallboards was determined by assessing the presence of asbestos-containing systems in adjacent areas. Equipment such as boilers, motors, blowers, electrical panels, fire doors etc., were not de-energized or disassembled to examine internal components or materials. These items should be considered to contain hazardous materials until proven otherwise.

During the survey, representative samples of suspect building materials were collected and sent to CAELA accredited independent laboratory for analysis. Laboratory Certificate of Analysis are attached in Appendix C.

Other potential hazardous materials were identified by visual observation and/or by reviewing Material Safety Data Sheets (MSDS) and/or safety labels where available.

Investigated Areas

The survey included all accessible areas and ceiling space within 110 University Private as required under our scope of work. No destructive investigations were performed as part of this survey. Photographs of the areas investigated can be found in Appendix D.

The assessment was directed on the interior structure and finishes of the building. It did not consider current or past owner or occupant articles within the building (i.e. contents, furniture, etc.) and does not report on possible contaminants in the soil under and surrounding the building, or contents of vessels, drums, etc. that may be concealed.

Sampling and Assessment Methodologies

Sampling was conducted as part of this assessment. Results for asbestos and lead samples can be found in the Findings & Recommendation Section 3.0.

A historical review of previous designated substance survey reports and abatement reports was examined as part of this survey. Due to concerns regarding certain historical analytical results, mainly in 2008 and prior years, confirmatory re-sampling was conducted for selected materials previously identified not to contain asbestos. However, building materials previously identified to be asbestos-containing were not re-sampled. The reports are listed as follows,

- Designated Substance Inventory by Conestoga-Rovers & Associates (dated January 2008, reference # 045870(85));
- Project Specific Asbestos Sampling-Marchand Residence- Rooms 105, 106, 107, 110 and 111 by EHS Environmental (dated June 22, 2011 reference # 04-0033-11-012);
- Asbestos Abatement- Pipe fitting Parging Insulation- Marchand Residence- Room 1600 by EHS Environmental (dated December 14, 2012 reference # 04-0033-12-048);

- Asbestos Containing Materials Abatement- Marchand Residence- Penthouse by EHS Environmental (dated June 23, 2014 reference # 04-0033-14-008);
- Asbestos Sampling-Marchand Residence- Room 1600 by EHS Environmental (dated November 1, 2013 reference # 04-0033-13-058); and
- Asbestos Abatement by Conestoga-Rovers & Associates (dated September 11, 2009, reference # 056438).

Asbestos

Background Information on Asbestos

Asbestos is a generic name that has been given to a group of naturally occurring fibrous minerals. In the past, asbestos was commonly used as a component in building materials such as insulation, fireproofing and acoustic or decorative panels. Although there are many types of asbestos, the three main forms of commercial importance in Ontario are chrysotile, amosite and crocidolite.

An Asbestos-Containing Material (ACM) is defined by O. Reg. 278/05 as a material that contains 0.5% or more asbestos by dry weight. ACMs are placed into two general classes, “friable” and “non-friable” ACMs. Friable ACMs are those materials that when dry can be crumbled, pulverized and reduced to powder by hand pressure. Typical friable ACMs include acoustical or decorative texture coats, fireproofing and thermal insulation. Non-friable ACMs are much more durable as they are held together by a binder such as cement, vinyl or asphalt. Typical non-friable ACMs include floor tiles, fire blankets, roofing materials and cementitious products such as wallboards, pipes or siding.

It has been recognized that hazardous situations may exist in buildings where asbestos-containing materials are found. This is especially true where asbestos fibres may become airborne as a result of material ageing, physical damage, and water damage or air movement.

In contrast, there is little reason for concern if the asbestos is in good condition, has not been damaged and is not in a location where it is likely to be disturbed.

Asbestos Survey Methodology

The asbestos survey included the identification of potential friable and non-friable asbestos-containing materials within the surveyed areas of the subject building.

The likelihood of ACMs being present in inaccessible areas such as above gypsum wallboard ceilings and walls was determined by assessing the presence of asbestos-containing materials in adjacent areas.

Fiberglass insulation was not submitted for analysis as it can be identified visually as non-asbestos material.

Building materials suspected of containing asbestos were identified and representative sampling and laboratory testing of these materials was conducted. The number of bulk material samples collected from a homogeneous area was in accordance with Table 1. O. Reg. 278/05 s. 3 (3) below. Building materials suspected of containing asbestos were collected using wetting techniques and hand sampling tools.

Table 1 - O. Reg. 278/05 s. 3(3): Minimum Asbestos Bulk Material Sample Requirements

Item	Type of material	Size of area of homogeneous material	Minimum number of bulk material samples to be collected
1.	Surfacing material, including without limitation, material that is applied to surfaces by spraying, by troweling or otherwise, such as acoustical plaster on ceilings and fireproofing materials on structural members	Less than 90 square metres	3
		90 or more square metres, but less than 450 square metres	5
		450 or more square metres	7
2.	Thermal insulation, except as described in item 3	any size	3
3.	Thermal insulation patch	Less than 2 linear metres or 0.5 square metres	1
4.	Other material	Any size	3

Preliminary identification of the samples was made using polarized light microscopy (PLM), with confirmation of presence and type of asbestos made by dispersion staining optical microscopy. This analytical procedure follows the U.S. Environmental Protection Agency Test Method EPA/600/R-93/116 Method for the Determination of Asbestos in Bulk Building Materials, June 1993.

All bulk samples were analysed for asbestos content by EMSL Canada Inc. (EMSL), an independent laboratory. EMSL is an independent laboratory accredited by National Institute of Standards and Technology/National Voluntary Laboratory Accreditation (NIST/NVLAP) (Lab Code #200877-0).

Vinyl floors tiles were analyzed using the phase light microscopy (PLM) method of analysis. However, given the composition of vinyl floor products, the PLM analysis method may be prone to yielding false negative analytical results. Therefore, prior to removal or replacement, vinyl floor products previously identified to be negative, should undergo additional analysis by Transmission Electron Microscopy (TEM) to confirm asbestos content, if any.

Materials identified to contain asbestos were assessed on the relative possibility of fibre release into the air due to a combination of their condition and accessibility.

Evaluation of ACMs Based on Condition

In evaluating an ACM's condition, the following criteria was applied:

- Good – Material shows no signs of damage and/or is encapsulated. Asbestos-containing material could remain in place until eventual building demolition or major renovation.
- Fair – Material shows signs of minor damage (<5% damage) or otherwise near the end of useful life. This includes minor shrinking, cracking, delamination and/ or other damage. Material should be monitored closely and scheduled to be repaired, encapsulated or removed.
- Poor – Damage is greater than 5% to any ACM material and is highly recommended to be removed, repaired or encapsulated.

Note: The above evaluation criteria was also applied to other hazardous materials where applicable. Please refer to the Asbestos and Hazardous Materials Checklist in Appendix E & F for further details.

Lead

Background Information on Lead

Lead was a common additive in exterior and hard-wearing paint applications. Lead was used to prolong shelf life of paint and to increase its flexibility and durability to wear and weather. Acute exposure to lead by inhalation or ingestion may cause headaches, fatigue, nausea, abdominal cramps and joint pain. Chronic exposures can cause reduced haemoglobin production and reduced lifespan. It has also been known to impact the body's central and peripheral nervous systems and brain function and has been linked to learning disabilities in children.

Currently in Ontario, there is no regulatory limit that determines what concentration of lead constitutes a "lead containing material". On October 21, 2010, Health Canada, under the *Hazardous Products Act*, stated that the lead content in surface-coating materials, furniture, toys and other articles for children, should not exceed 90 mg/kg (0.009%, 90 ppm). However, this is intended for the importation or sale of products within Canada. Therefore, this is not to be misconstrued as a limit established to define a lead-containing material or a limit with respect to lead on construction projects.

The Environmental Abatement Council of Canada (EACC) has also developed the "*Lead Guideline for Construction, Renovation, Maintenance or Repair*" dated October 2014, which discusses the classification, handling, disturbance and removal of lead-containing materials. For the purpose of this guideline, paints or surface coatings containing less than or equal to 0.1% lead by weight (1000 mg/kg or 1000 ppm) are considered low-level lead paints or surface coatings. If these materials (and their respective surfaces) are disturbed in a non-aggressive manner and performed using adequate dust control procedures, then worker protection from the inhalation of lead is not required.

Furthermore, paints or surface coatings containing greater than 0.1% lead by weight are considered lead-containing paints or surface coatings. If these materials (and their respective surfaces) are disturbed, appropriate lead abatement procedures must always be followed.

Exposure to lead-containing materials is regulated under Ontario Regulation 490/09, *Designated Substances* - made under the Occupational Health and Safety Act. Care must be taken to prevent lead-containing particles from becoming airborne during the disturbance of lead-containing surfaces (i.e., during renovation or demolition projects). All lead abatement work must follow procedures outlined in the Guideline Lead on Construction Projects, issued in September 2004 (amended in April 2011) by the Occupational Health and Safety branch of the Ministry of Labour (Type 1-3). Similarly, the lead abatement work procedures outlined in the EACC Lead Guideline for Construction, Renovation, Maintenance or Repair (October 2014) may also be implemented (Class 1-3).

Lead is known to have been used in solder on copper plumbing fixtures, in lead conduit pipes, in lead-calcium battery plates, ammunition, and in nuclear and X-ray shielding devices. However, these materials were not sampled during this investigation, but were noted where applicable.

To verify lead content in paints, representative bulk samples of paint and finishes suspected of containing lead were collected. Bulk samples were scraped down to the building base structure, with all possible layer's present, placed in sealed plastic bags and labeled; and then submitted to an independent laboratory for

analysis. Samples were treated with a dilute nitric acid sample digestion prior to filtration. Analysis utilized for lead detection in filtered samples was inductively coupled plasma optical emission spectrometry (ICP-OES).

Mercury

Background Information on Mercury

Mercury is known to cause poisoning in humans through the inhalation of vapours, ingestion of contaminated materials or skin absorption through direct contact with the liquid.

Precautions must be taken to prevent mercury vapours from becoming airborne during renovations or demolition of the building. Exposure to airborne mercury is regulated under the Revised O. Reg. 490/09 as amended – Regulation respecting Mercury – made under the Occupational Health and Safety Act; and under O. Reg. 558, which amended O. Reg. 347/90 (General - Waste Management), mercury is classified as a Schedule 2(b) Hazardous Waste Chemical. Its hazardous waste number is U151.

Mercury is found in products such as thermostats, temperature and pressure gauges, fluorescent lamps and batteries. Mercury in products can be released to the environment through breakage, or disposal at the end of a product's useful life. Improper disposal of these mercury products poses a health and environmental risk to everyone. In addition, the disposal of mercury-containing products can create wastes that are often classified as hazardous. Wastes that leach mercury in concentrations exceeding Ontario Regulation 347/90 (General - Waste Management) limits are also considered hazardous.

The mercury in thermostat switch contains approximately 3-4 grams of mercury in a glass ampoule, typically attached to a metal coil. Mercury-containing switches have been used in thermostats for over 40 years.

Mercury is an essential component in fluorescent lamps and HID lamps. The mercury is in a vapour form and in the phosphor coating on the lamp tube. Estimates of the mercury content contained in compact, 4 foot, and 8-foot lamps are 10 mg, 23 mg, and 46 mg respectively.

Most fluorescent lamps qualify as hazardous waste when removed from service and are therefore prohibited from disposal in the solid waste stream. Fluorescent lamps would be classified as 146T on your facility Generator Registration Report under O. Reg. 347/90 - General Waste Management, as amended by O. Reg. 558/00. Under this regulation, if the leachate results exceed 0.1 milligrams of mercury per litre for a given waste, then the facility must treat the waste as hazardous waste. Most fluorescent and HID lamps will exceed the leachate toxicity limit; therefore, these wastes must be registered and treated as hazardous waste or sent for recycling.

Silica

Background Information on Silica

Silica is expected to be present in building materials such as concrete, brick, mortar and ceramic tiles located throughout the structures. Free crystalline silica (α-Quartz) may be a component in ceiling tiles and gypsum board. Silica (including free crystalline silica) may also be a component of concrete and brick surfaces noted in the building.

Exposure to airborne silica is regulated under Ontario Regulation 490/09, *Designated Substances* - made under the Occupational Health and Safety Act.

Polychlorinated Biphenyls (PCBs)

Background Information on PCBs

Polychlorinated Biphenyls (PCBs) were commonly used as dielectric insulating fluid in electrical equipment such as transformers and capacitors, and in the fluorescent and HID lamp ballasts. The production of PCBs in the North America started in 1929 and was banned at the beginning of 1979. After 1981, no manufacturers produced fluorescent and HID lamps with PCB-containing ballasts.

PCBs are not a designated substance under the Occupational Health and Safety Act.

PCB Regulations (SOR/2008-273)

The *PCB Regulations* (the Regulations) set specific deadlines for ending the use of PCBs in concentrations at or above 50 mg/kg, eliminating all PCBs and equipment containing PCBs currently in storage and limiting the period of time PCBs can be stored before being destroyed. The Regulations also establish sound practices for the better management of the remaining PCBs in use (i.e. those with content of less than 50 mg/kg), until their eventual elimination, to prevent contamination of dielectric fluids and dispersion of PCBs in small quantities into other liquids.

Ozone Depleting Substances (ODSs) and Other Halocarbons

Background Information on ODSs

Within Ontario, the general use of ozone depleting substances (ODSs) and other halocarbons is controlled through Regulation 463/10 of the Environmental Protection Act. Production of ODSs in the form of hydro chlorofluorocarbons (HCFCs) and chlorofluorocarbons (CFCs) ceased in Canada in 1993 as a result of their ozone-depleting characteristics. Importation of CFCs into Canada ceased in 1997 and total ban was placed on their use since 2010. The use of these materials is still permitted in existing equipment, but equipment must be serviced by a licensed contractor such that CFCs are contained and not released to the environment during servicing or operation.

Radioactive Materials

There are two types of smoke detectors commonly found in building (residential, institutional, commercial, industrial, etc). Photoelectric-type smoke detectors detect smoke using an optical sensor, whereas ionization-type smoke detectors use an ionization chamber containing radioactive material. The ionization type is cheaper and is particularly common in older buildings. A typical modern detector contains about 1.0 microcurie of the radioactive element americium, a decrease from 3 microcurie in 1978. The use of sealed radioactive material sources in fire detection systems is still permitted and regulated by the Canadian Nuclear Safety Commission (CNSC) and the Canadian Nuclear Safety Act. The radioactive sources in smoke alarms are sealed and contained within a metal case inside the smoke detector and must not be damaged or tampered with.

Mould & Water Damage

Mould growth inside buildings is due to excess moisture caused by leakages, condensation or capillary movement of water into the building. Toxic moulds such as *Stachybotrys chartarum* and some species of *Aspergillus* spp. are greenish-black, wet and slimy moulds that grow on soaking wet cellulose-based materials.

They are often found near water leaks or where drying is very slow and can form after flooding if insufficient cleanup and drying occurred. They will generally not occur if materials are kept dry.

MPL conducted a general visual assessment for any obvious signs of visible mould and/or water damage. Based on our visual observations, the following guidelines were used in providing our recommendations for remedial action where required:

- Institute of Inspection Cleaning and Restoration Certification (IICRC) S520 Standard and Reference for Professional Mould Remediation,
- The Canadian Construction Association (CCA) Mould Guidelines for the Canadian construction industry (CCA document 82-2004)
- Environmental Abatement Council of Canada (EACC) Mould Abatement Guidelines.

Other Designated Substances

Select Designated Substances (acrylonitrile, arsenic, coke oven emissions, ethylene oxide, isocyanates, benzene, or vinyl chloride) are not expected to be present in the building in matrix or sufficient quantities to cause an exceedance of Ministry of Labour exposure guidelines. As such, no sampling was conducted for these materials.

Vinyl Chloride

Vinyl chloride (monomer) is likely to be present in stable form within poly vinyl-chloride (PVC) piping and conduits and as a component of interior finishes. Such building materials are not considered to be hazardous in their current matrix/composition.

Acrylonitrile

Acrylonitrile or ACN (also known as vinyl cyanide) is an explosive, flammable liquid used in the manufacture of acrylic fibres, rubber-like materials and pesticide fumigants. Acrylonitrile was not noted and would not be expected to be present in the project specific area/surveyed area/subject building.

Arsenic

Arsenic is used in metallurgy for hardening copper, lead and alloys, in pigment production, in the manufacture of certain types of glass, in insecticides, fungicides and rodenticides, as a by-product in the smelting of copper ores, and as a dopant material in semiconductor manufacturing. Arsenic or arsenic compounds were not noted and are not expected to be present in the project specific area/surveyed area/subject building.

Benzene

Benzene or benzol is a colourless liquid. It is used as an intermediate in the production of styrene, phenol, cyclohexane, and other organic chemicals, and in the manufacture of detergents, pesticides, solvents, and paint removers. It is also found in gasoline. Benzene may be present in stable form in roofing materials, paints and adhesives located throughout the subject building. Such building materials are not considered to be hazardous in their current matrix/composition.

Coke Oven Emissions

Coke oven emission is benzene soluble fraction of total particulate matter of the substances emitted into the atmosphere from metallurgical coke ovens.

Ethylene Oxides

Ethylene oxide is a colourless gas liquefying below 12°C. It is used generally as a fumigant and sterilizing agent for medical equipment. It is used generally as a fumigant and sterilizing agent for medical equipment.

Isocyanates

Isocyanates compounds may be present in stable form in paint finishes, varnishes, and polyurethane plastics, synthetic rubbers, foams and adhesives. Such building materials are not considered to be hazardous in their current matrix/composition.

In order to reduce the potential for exposure to workers or occupants, any suspect hazardous building material(s) that are not detailed within this survey due to inaccessibility and/or are discovered during renovation/demolition activities, must be properly assessed and/or tested prior to their disturbance.

APPENDIX C

Laboratory Analytical Reports



EMSL Canada Inc.

22 Antares Drive Suite 102 Ottawa, ON K2E 7Z6
 Phone/Fax: (343) 882-6076 / (343) 882-6077
<http://www.EMSL.com> / ottawalab@EMSL.com

EMSL Canada Order 672001216
 Customer ID: 55CTCS25B
 Customer PO: 0Z2-021101
 Project ID: Ottawa DSS

Attn: Monica Black Phone: (613) 836-2184
 McIntosh Perry Consulting Engineers Ltd Fax:
 115 Walgreen Rd RR 3 Collected:
 Carp, ON K0A 1L0 Received: 7/27/2020
 Analyzed: 8/04/2020

Proj: University of Ottawa 0Z2-021101 (Marchand Residence) (Ottawa DSS)

Test Report: Asbestos Analysis of Bulk Materials for Ontario Regulation 278/05 via EPA600/R-93/116 Method

Client Sample ID: 1.1 **Lab Sample ID:** 672001216-0001

Sample Description: Marchand Residence/Shallow stipple

TEST	Analyzed Date	Color	Non-Asbestos		Asbestos	Comment
			Fibrous	Non-Fibrous		
PLM	8/04/2020	White	0.0%	94.0%	6% Chrysotile	

Client Sample ID: 1.2 **Lab Sample ID:** 672001216-0002

Sample Description: Marchand Residence/Shallow stipple

TEST	Analyzed Date	Color	Non-Asbestos		Asbestos	Comment
			Fibrous	Non-Fibrous		
PLM	8/04/2020				Positive Stop (Not Analyzed)	

Client Sample ID: 1.3 **Lab Sample ID:** 672001216-0003

Sample Description: Marchand Residence/Shallow stipple

TEST	Analyzed Date	Color	Non-Asbestos		Asbestos	Comment
			Fibrous	Non-Fibrous		
PLM	8/04/2020				Positive Stop (Not Analyzed)	

Client Sample ID: 1.4 **Lab Sample ID:** 672001216-0004

Sample Description: Marchand Residence/Shallow stipple

TEST	Analyzed Date	Color	Non-Asbestos		Asbestos	Comment
			Fibrous	Non-Fibrous		
PLM	8/04/2020				Positive Stop (Not Analyzed)	

Client Sample ID: 1.5 **Lab Sample ID:** 672001216-0005

Sample Description: Marchand Residence/Shallow stipple

TEST	Analyzed Date	Color	Non-Asbestos		Asbestos	Comment
			Fibrous	Non-Fibrous		
PLM	8/04/2020				Positive Stop (Not Analyzed)	

Client Sample ID: 1.6 **Lab Sample ID:** 672001216-0006

Sample Description: Marchand Residence/Shallow stipple

TEST	Analyzed Date	Color	Non-Asbestos		Asbestos	Comment
			Fibrous	Non-Fibrous		
PLM	8/04/2020				Positive Stop (Not Analyzed)	

Client Sample ID: 1.7 **Lab Sample ID:** 672001216-0007

Sample Description: Marchand Residence/Shallow stipple

TEST	Analyzed Date	Color	Non-Asbestos		Asbestos	Comment
			Fibrous	Non-Fibrous		
PLM	8/04/2020				Positive Stop (Not Analyzed)	



EMSL Canada Inc.

22 Antares Drive Suite 102 Ottawa, ON K2E 7Z6
Phone/Fax: (343) 882-6076 / (343) 882-6077
<http://www.EMSL.com> / ottawalab@EMSL.com

EMSL Canada Order 672001216
Customer ID: 55CTCS25B
Customer PO: 0Z2-021101
Project ID: Ottawa DSS

Test Report: Asbestos Analysis of Bulk Materials for Ontario Regulation 278/05 via EPA600/R-93/116 Method

Client Sample ID: 2.1 **Lab Sample ID:** 672001216-0008
Sample Description: Marchand Residence/Deep stipple

TEST	Analyzed Date	Color	Non-Asbestos		Asbestos	Comment
			Fibrous	Non-Fibrous		
PLM	8/04/2020	White	10.0%	90.0%	None Detected	

Client Sample ID: 2.2 **Lab Sample ID:** 672001216-0009
Sample Description: Marchand Residence/Deep stipple

TEST	Analyzed Date	Color	Non-Asbestos		Asbestos	Comment
			Fibrous	Non-Fibrous		
PLM	8/04/2020	White	10.0%	90.0%	None Detected	

Client Sample ID: 2.3 **Lab Sample ID:** 672001216-0010
Sample Description: Marchand Residence/Deep stipple

TEST	Analyzed Date	Color	Non-Asbestos		Asbestos	Comment
			Fibrous	Non-Fibrous		
PLM	8/04/2020	White	10.0%	90.0%	None Detected	

Client Sample ID: 2.4 **Lab Sample ID:** 672001216-0011
Sample Description: Marchand Residence/Deep stipple

TEST	Analyzed Date	Color	Non-Asbestos		Asbestos	Comment
			Fibrous	Non-Fibrous		
PLM	8/04/2020	White	10.0%	90.0%	None Detected	

Client Sample ID: 2.5 **Lab Sample ID:** 672001216-0012
Sample Description: Marchand Residence/Deep stipple

TEST	Analyzed Date	Color	Non-Asbestos		Asbestos	Comment
			Fibrous	Non-Fibrous		
PLM	8/04/2020	White	10.0%	90.0%	None Detected	

Client Sample ID: 2.6 **Lab Sample ID:** 672001216-0013
Sample Description: Marchand Residence/Deep stipple

TEST	Analyzed Date	Color	Non-Asbestos		Asbestos	Comment
			Fibrous	Non-Fibrous		
PLM	8/04/2020	White	10.0%	90.0%	None Detected	

Client Sample ID: 2.7 **Lab Sample ID:** 672001216-0014
Sample Description: Marchand Residence/Deep stipple

TEST	Analyzed Date	Color	Non-Asbestos		Asbestos	Comment
			Fibrous	Non-Fibrous		
PLM	8/04/2020	White	10.0%	90.0%	None Detected	

Client Sample ID: 3.1 **Lab Sample ID:** 672001216-0015
Sample Description: Marchand Residence/Red fire stop

TEST	Analyzed Date	Color	Non-Asbestos		Asbestos	Comment
			Fibrous	Non-Fibrous		
PLM	8/04/2020	Red/Black	0.0%	100.0%	None Detected	



EMSL Canada Inc.

22 Antares Drive Suite 102 Ottawa, ON K2E 7Z6
 Phone/Fax: (343) 882-6076 / (343) 882-6077
<http://www.EMSL.com> / ottawalab@EMSL.com

EMSL Canada Order 672001216
 Customer ID: 55CTCS25B
 Customer PO: 0Z2-021101
 Project ID: Ottawa DSS

Test Report: Asbestos Analysis of Bulk Materials for Ontario Regulation 278/05 via EPA600/R-93/116 Method

Client Sample ID: 3.2 **Lab Sample ID:** 672001216-0016
Sample Description: Marchand Residence/Red fire stop

TEST	Analyzed Date	Color	Non-Asbestos		Asbestos	Comment
			Fibrous	Non-Fibrous		
PLM	8/04/2020	Red/Black	0.0%	100.0%	None Detected	

Client Sample ID: 3.3 **Lab Sample ID:** 672001216-0017
Sample Description: Marchand Residence/Red fire stop

TEST	Analyzed Date	Color	Non-Asbestos		Asbestos	Comment
			Fibrous	Non-Fibrous		
PLM	8/04/2020	Red/Black	0.0%	100.0%	None Detected	

Client Sample ID: 4.1 **Lab Sample ID:** 672001216-0018
Sample Description: Marchand Residence/Blue caulking

TEST	Analyzed Date	Color	Non-Asbestos		Asbestos	Comment
			Fibrous	Non-Fibrous		
PLM	8/04/2020	Blue	0.0%	100.0%	None Detected	

Client Sample ID: 4.2 **Lab Sample ID:** 672001216-0019
Sample Description: Marchand Residence/Blue caulking

TEST	Analyzed Date	Color	Non-Asbestos		Asbestos	Comment
			Fibrous	Non-Fibrous		
PLM	8/04/2020	Blue	0.0%	100.0%	None Detected	

Client Sample ID: 4.3 **Lab Sample ID:** 672001216-0020
Sample Description: Marchand Residence/Blue caulking

TEST	Analyzed Date	Color	Non-Asbestos		Asbestos	Comment
			Fibrous	Non-Fibrous		
PLM	8/04/2020	Blue	0.0%	100.0%	None Detected	

Client Sample ID: 5.1-Black Mastic **Lab Sample ID:** 672001216-0021
Sample Description: Marchand Residence/VFT - white with grey streaks

TEST	Analyzed Date	Color	Non-Asbestos		Asbestos	Comment
			Fibrous	Non-Fibrous		
PLM	8/04/2020	Black	0.0%	100.0%	None Detected	

Client Sample ID: 5.1-Floor Tile **Lab Sample ID:** 672001216-0021A
Sample Description: Marchand Residence/VFT - white with grey streaks

TEST	Analyzed Date	Color	Non-Asbestos		Asbestos	Comment
			Fibrous	Non-Fibrous		
PLM	8/04/2020	Tan	0.0%	95.0%	5% Chrysotile	

Client Sample ID: 5.2 **Lab Sample ID:** 672001216-0022
Sample Description: Marchand Residence/VFT - white with grey streaks

TEST	Analyzed Date	Color	Non-Asbestos		Asbestos	Comment
			Fibrous	Non-Fibrous		
PLM	8/04/2020					Positive Stop (Not Analyzed)



EMSL Canada Inc.

22 Antares Drive Suite 102 Ottawa, ON K2E 7Z6
Phone/Fax: (343) 882-6076 / (343) 882-6077
<http://www.EMSL.com> / ottawalab@EMSL.com

EMSL Canada Order 672001216
Customer ID: 55CTCS25B
Customer PO: 0Z2-021101
Project ID: Ottawa DSS

Test Report: Asbestos Analysis of Bulk Materials for Ontario Regulation 278/05 via EPA600/R-93/116 Method

Client Sample ID: 5.3 **Lab Sample ID:** 672001216-0023
Sample Description: Marchand Residence/VFT - white with grey streaks

TEST	Analyzed Date	Color	Non-Asbestos		Asbestos	Comment
			Fibrous	Non-Fibrous		
PLM	8/04/2020					Positive Stop (Not Analyzed)

Client Sample ID: 6.1-VFT **Lab Sample ID:** 672001216-0024
Sample Description: Marchand Residence/VFT - grey marble

TEST	Analyzed Date	Color	Non-Asbestos		Asbestos	Comment
			Fibrous	Non-Fibrous		
PLM	8/04/2020	Gray/Tan	20.0%	80.0%	None Detected	Result includes a small amount of inseparable attached material

Client Sample ID: 6.1-Mastic **Lab Sample ID:** 672001216-0024A
Sample Description: Marchand Residence/VFT - grey marble

TEST	Analyzed Date	Color	Non-Asbestos		Asbestos	Comment
			Fibrous	Non-Fibrous		
PLM	8/04/2020	Gray/Beige	0.0%	100.0%	None Detected	Result includes a small amount of inseparable attached material

Client Sample ID: 6.2-VFT **Lab Sample ID:** 672001216-0025
Sample Description: Marchand Residence/VFT - grey marble

TEST	Analyzed Date	Color	Non-Asbestos		Asbestos	Comment
			Fibrous	Non-Fibrous		
PLM	8/04/2020	Gray	20.0%	80.0%	None Detected	Result includes a small amount of inseparable attached material

Client Sample ID: 6.2-Mastic **Lab Sample ID:** 672001216-0025A
Sample Description: Marchand Residence/VFT - grey marble

TEST	Analyzed Date	Color	Non-Asbestos		Asbestos	Comment
			Fibrous	Non-Fibrous		
PLM	8/04/2020	Yellow/Beige	0.0%	100.0%	None Detected	

Client Sample ID: 6.2-Leveler **Lab Sample ID:** 672001216-0025B
Sample Description: Marchand Residence/VFT - grey marble

TEST	Analyzed Date	Color	Non-Asbestos		Asbestos	Comment
			Fibrous	Non-Fibrous		
PLM	8/04/2020	Gray	0.0%	100.0%	None Detected	

Client Sample ID: 6.2-Caulk **Lab Sample ID:** 672001216-0025C
Sample Description: Marchand Residence/VFT - grey marble

TEST	Analyzed Date	Color	Non-Asbestos		Asbestos	Comment
			Fibrous	Non-Fibrous		
PLM	8/04/2020	Clear	0.0%	100.0%	None Detected	

Client Sample ID: 6.3-VFT **Lab Sample ID:** 672001216-0026
Sample Description: Marchand Residence/VFT - grey marble

TEST	Analyzed Date	Color	Non-Asbestos		Asbestos	Comment
			Fibrous	Non-Fibrous		
PLM	8/04/2020	Gray	20.0%	80.0%	None Detected	Result includes a small amount of inseparable attached material



EMSL Canada Inc.

22 Antares Drive Suite 102 Ottawa, ON K2E 7Z6
Phone/Fax: (343) 882-6076 / (343) 882-6077
<http://www.EMSL.com> / ottawalab@EMSL.com

EMSL Canada Order 672001216
Customer ID: 55CTCS25B
Customer PO: 0Z2-021101
Project ID: Ottawa DSS

Test Report: Asbestos Analysis of Bulk Materials for Ontario Regulation 278/05 via EPA600/R-93/116 Method

Client Sample ID: 6.3-Mastic **Lab Sample ID:** 672001216-0026A

Sample Description: Marchand Residence/VFT - grey marble

TEST	Analyzed Date	Color	Non-Asbestos		Asbestos	Comment
			Fibrous	Non-Fibrous		
PLM	8/04/2020	Gray/Black/Yellow	0.0%	100.0%	None Detected	Result includes a small amount of inseparable attached material

Client Sample ID: 7.1-VFT **Lab Sample ID:** 672001216-0027

Sample Description: Marchand Residence/VFT - purple marble

TEST	Analyzed Date	Color	Non-Asbestos		Asbestos	Comment
			Fibrous	Non-Fibrous		
PLM	8/04/2020	Purple	20.0%	80.0%	None Detected	Result includes a small amount of inseparable attached material

Client Sample ID: 7.1-Mastic **Lab Sample ID:** 672001216-0027A

Sample Description: Marchand Residence/VFT - purple marble

TEST	Analyzed Date	Color	Non-Asbestos		Asbestos	Comment
			Fibrous	Non-Fibrous		
PLM	8/04/2020	Yellow/Beige	0.0%	100.0%	None Detected	

Client Sample ID: 7.1-Leveler **Lab Sample ID:** 672001216-0027B

Sample Description: Marchand Residence/VFT - purple marble

TEST	Analyzed Date	Color	Non-Asbestos		Asbestos	Comment
			Fibrous	Non-Fibrous		
PLM	8/04/2020	Gray	0.0%	100.0%	None Detected	

Client Sample ID: 7.2-VFT **Lab Sample ID:** 672001216-0028

Sample Description: Marchand Residence/VFT - purple marble

TEST	Analyzed Date	Color	Non-Asbestos		Asbestos	Comment
			Fibrous	Non-Fibrous		
PLM	8/04/2020	Purple	20.0%	80.0%	None Detected	Result includes a small amount of inseparable attached material

Client Sample ID: 7.2-Mastic **Lab Sample ID:** 672001216-0028A

Sample Description: Marchand Residence/VFT - purple marble

TEST	Analyzed Date	Color	Non-Asbestos		Asbestos	Comment
			Fibrous	Non-Fibrous		
PLM	8/04/2020	Yellow/Beige	0.0%	100.0%	None Detected	

Client Sample ID: 7.3-VFT **Lab Sample ID:** 672001216-0029

Sample Description: Marchand Residence/VFT - purple marble

TEST	Analyzed Date	Color	Non-Asbestos		Asbestos	Comment
			Fibrous	Non-Fibrous		
PLM	8/04/2020	Purple	20.0%	80.0%	None Detected	Result includes a small amount of inseparable attached material

Client Sample ID: 7.3-Mastic **Lab Sample ID:** 672001216-0029A

Sample Description: Marchand Residence/VFT - purple marble

TEST	Analyzed Date	Color	Non-Asbestos		Asbestos	Comment
			Fibrous	Non-Fibrous		
PLM	8/04/2020	Yellow/Beige	0.0%	100.0%	None Detected	



EMSL Canada Inc.

22 Antares Drive Suite 102 Ottawa, ON K2E 7Z6
Phone/Fax: (343) 882-6076 / (343) 882-6077
<http://www.EMSL.com> / ottawalab@EMSL.com

EMSL Canada Order 672001216
Customer ID: 55CTCS25B
Customer PO: 0Z2-021101
Project ID: Ottawa DSS

Test Report: Asbestos Analysis of Bulk Materials for Ontario Regulation 278/05 via EPA600/R-93/116 Method

Client Sample ID: 8.1-VFT **Lab Sample ID:** 672001216-0030

Sample Description: Marchand Residence/9x9 VFT - grey with grey and white streaks

TEST	Analyzed Date	Color	Non-Asbestos		Asbestos	Comment
			Fibrous	Non-Fibrous		
PLM	8/04/2020	Gray	0.0%	97.0%	3% Chrysotile	

Client Sample ID: 8.1-Mastic **Lab Sample ID:** 672001216-0030A

Sample Description: Marchand Residence/9x9 VFT - grey with grey and white streaks

TEST	Analyzed Date	Color	Non-Asbestos		Asbestos	Comment
			Fibrous	Non-Fibrous		
PLM	8/04/2020	Black/Yellow	0.0%	100.0%	None Detected	Result includes a small amount of inseparable attached material

Client Sample ID: 8.2-VFT **Lab Sample ID:** 672001216-0031

Sample Description: Marchand Residence/9x9 VFT - grey with grey and white streaks

TEST	Analyzed Date	Color	Non-Asbestos		Asbestos	Comment
			Fibrous	Non-Fibrous		
PLM	8/04/2020					Positive Stop (Not Analyzed)

Client Sample ID: 8.2-Mastic **Lab Sample ID:** 672001216-0031A

Sample Description: Marchand Residence/9x9 VFT - grey with grey and white streaks

TEST	Analyzed Date	Color	Non-Asbestos		Asbestos	Comment
			Fibrous	Non-Fibrous		
PLM	8/04/2020	Black	0.0%	100.0%	None Detected	

Client Sample ID: 8.3-VFT **Lab Sample ID:** 672001216-0032

Sample Description: Marchand Residence/9x9 VFT - grey with grey and white streaks

TEST	Analyzed Date	Color	Non-Asbestos		Asbestos	Comment
			Fibrous	Non-Fibrous		
PLM	8/04/2020					Positive Stop (Not Analyzed)

Client Sample ID: 8.3-Mastic **Lab Sample ID:** 672001216-0032A

Sample Description: Marchand Residence/9x9 VFT - grey with grey and white streaks

TEST	Analyzed Date	Color	Non-Asbestos		Asbestos	Comment
			Fibrous	Non-Fibrous		
PLM	8/04/2020	Black/Yellow	0.0%	100.0%	None Detected	Result includes a small amount of inseparable attached material

Client Sample ID: 9.1-VFT **Lab Sample ID:** 672001216-0033

Sample Description: Marchand Residence/VFT - grey with white and grey flecks

TEST	Analyzed Date	Color	Non-Asbestos		Asbestos	Comment
			Fibrous	Non-Fibrous		
PLM	8/04/2020	Gray/White	0.0%	100.0%	None Detected	

Client Sample ID: 9.1-Mastic **Lab Sample ID:** 672001216-0033A

Sample Description: Marchand Residence/VFT - grey with white and grey flecks

TEST	Analyzed Date	Color	Non-Asbestos		Asbestos	Comment
			Fibrous	Non-Fibrous		
PLM	8/04/2020	Black	0.0%	100.0%	None Detected	



EMSL Canada Inc.

22 Antares Drive Suite 102 Ottawa, ON K2E 7Z6
 Phone/Fax: (343) 882-6076 / (343) 882-6077
<http://www.EMSL.com> / ottawalab@EMSL.com

EMSL Canada Order 672001216
 Customer ID: 55CTCS25B
 Customer PO: 0Z2-021101
 Project ID: Ottawa DSS

Test Report: Asbestos Analysis of Bulk Materials for Ontario Regulation 278/05 via EPA600/R-93/116 Method

Client Sample ID: 9.2-VFT **Lab Sample ID:** 672001216-0034
Sample Description: Marchand Residence/VFT - grey with white and grey flecks

TEST	Analyzed Date	Color	Non-Asbestos		Asbestos	Comment
			Fibrous	Non-Fibrous		
PLM	8/04/2020	Gray/White	0.0%	100.0%	None Detected	

Client Sample ID: 9.2-Mastic **Lab Sample ID:** 672001216-0034A
Sample Description: Marchand Residence/VFT - grey with white and grey flecks

TEST	Analyzed Date	Color	Non-Asbestos		Asbestos	Comment
			Fibrous	Non-Fibrous		
PLM	8/04/2020	Black	0.0%	100.0%	None Detected	

Client Sample ID: 9.3-VFT **Lab Sample ID:** 672001216-0035
Sample Description: Marchand Residence/VFT - grey with white and grey flecks

TEST	Analyzed Date	Color	Non-Asbestos		Asbestos	Comment
			Fibrous	Non-Fibrous		
PLM	8/04/2020	Gray/White	0.0%	100.0%	None Detected	

Client Sample ID: 9.3-Mastic **Lab Sample ID:** 672001216-0035A
Sample Description: Marchand Residence/VFT - grey with white and grey flecks

TEST	Analyzed Date	Color	Non-Asbestos		Asbestos	Comment
			Fibrous	Non-Fibrous		
PLM	8/04/2020	Black	0.0%	100.0%	None Detected	

Client Sample ID: 10.1 **Lab Sample ID:** 672001216-0036
Sample Description: Marchand Residence/Textured plaster

TEST	Analyzed Date	Color	Non-Asbestos		Asbestos	Comment
			Fibrous	Non-Fibrous		
PLM	8/04/2020	Brown/White	0.0%	100.0%	None Detected	Result includes a small amount of inseparable attached material

Client Sample ID: 10.2 **Lab Sample ID:** 672001216-0037
Sample Description: Marchand Residence/Textured plaster

TEST	Analyzed Date	Color	Non-Asbestos		Asbestos	Comment
			Fibrous	Non-Fibrous		
PLM	8/04/2020	Brown/White	0.0%	100.0%	None Detected	Result includes a small amount of inseparable attached material

Client Sample ID: 10.3 **Lab Sample ID:** 672001216-0038
Sample Description: Marchand Residence/Textured plaster

TEST	Analyzed Date	Color	Non-Asbestos		Asbestos	Comment
			Fibrous	Non-Fibrous		
PLM	8/04/2020	Brown/White	0.0%	100.0%	None Detected	Result includes a small amount of inseparable attached material

Client Sample ID: 10.4 **Lab Sample ID:** 672001216-0039
Sample Description: Marchand Residence/Textured plaster

TEST	Analyzed Date	Color	Non-Asbestos		Asbestos	Comment
			Fibrous	Non-Fibrous		
PLM	8/04/2020	Brown/White	0.0%	100.0%	None Detected	Result includes a small amount of inseparable attached material



EMSL Canada Inc.

22 Antares Drive Suite 102 Ottawa, ON K2E 7Z6
 Phone/Fax: (343) 882-6076 / (343) 882-6077
<http://www.EMSL.com> / ottawalab@EMSL.com

EMSL Canada Order 672001216
 Customer ID: 55CTCS25B
 Customer PO: 0Z2-021101
 Project ID: Ottawa DSS

Test Report: Asbestos Analysis of Bulk Materials for Ontario Regulation 278/05 via EPA600/R-93/116 Method

Client Sample ID: 10.5

Lab Sample ID: 672001216-0040

Sample Description: Marchand Residence/Textured plaster

TEST	Analyzed Date	Color	Non-Asbestos		Asbestos	Comment
			Fibrous	Non-Fibrous		
PLM	8/04/2020	Brown/White	0.0%	100.0%	None Detected	Result includes a small amount of inseparable attached material

Client Sample ID: 10.6-Skim Coat

Lab Sample ID: 672001216-0041

Sample Description: Marchand Residence/Textured plaster

TEST	Analyzed Date	Color	Non-Asbestos		Asbestos	Comment
			Fibrous	Non-Fibrous		
PLM	8/04/2020	White	0.0%	100.0%	None Detected	

Client Sample ID: 10.6-Base Coat

Lab Sample ID: 672001216-0041A

Sample Description: Marchand Residence/Textured plaster

TEST	Analyzed Date	Color	Non-Asbestos		Asbestos	Comment
			Fibrous	Non-Fibrous		
PLM	8/04/2020	Brown	0.0%	100.0%	None Detected	

Client Sample ID: 10.6-Texture

Lab Sample ID: 672001216-0041B

Sample Description: Marchand Residence/Textured plaster

TEST	Analyzed Date	Color	Non-Asbestos		Asbestos	Comment
			Fibrous	Non-Fibrous		
PLM	8/04/2020	Tan/White	0.0%	100.0%	None Detected	

Client Sample ID: 10.7-Skim Coat

Lab Sample ID: 672001216-0042

Sample Description: Marchand Residence/Textured plaster

TEST	Analyzed Date	Color	Non-Asbestos		Asbestos	Comment
			Fibrous	Non-Fibrous		
PLM	8/04/2020	White	0.0%	100.0%	None Detected	

Client Sample ID: 10.7-Texture

Lab Sample ID: 672001216-0042A

Sample Description: Marchand Residence/Textured plaster

TEST	Analyzed Date	Color	Non-Asbestos		Asbestos	Comment
			Fibrous	Non-Fibrous		
PLM	8/04/2020	Tan/White	0.0%	100.0%	None Detected	

Client Sample ID: 11.1

Lab Sample ID: 672001216-0043

Sample Description: Marchand Residence/VFT - grey with grey flecks

TEST	Analyzed Date	Color	Non-Asbestos		Asbestos	Comment
			Fibrous	Non-Fibrous		
PLM	8/04/2020	Black	0.0%	100.0%	None Detected	Insufficient mastic present not analyzed

Client Sample ID: 11.2

Lab Sample ID: 672001216-0044

Sample Description: Marchand Residence/VFT - grey with grey flecks

TEST	Analyzed Date	Color	Non-Asbestos		Asbestos	Comment
			Fibrous	Non-Fibrous		
PLM	8/04/2020	Black	0.0%	100.0%	None Detected	Insufficient mastic present not analyzed



EMSL Canada Inc.

22 Antares Drive Suite 102 Ottawa, ON K2E 7Z6
Phone/Fax: (343) 882-6076 / (343) 882-6077
<http://www.EMSL.com> / ottawalab@EMSL.com

EMSL Canada Order 672001216
Customer ID: 55CTCS25B
Customer PO: 0Z2-021101
Project ID: Ottawa DSS

Test Report: Asbestos Analysis of Bulk Materials for Ontario Regulation 278/05 via EPA600/R-93/116 Method

Client Sample ID: 11.3 **Lab Sample ID:** 672001216-0045

Sample Description: Marchand Residence/VFT - grey with grey flecks

TEST	Analyzed Date	Color	Non-Asbestos		Asbestos	Comment
			Fibrous	Non-Fibrous		
PLM	8/04/2020	Black	0.0%	100.0%	None Detected	Insufficient mastic present not analyzed

Client Sample ID: 12.1-Vinyl Floor Tile **Lab Sample ID:** 672001216-0046

Sample Description: Marchand Residence/VFT - beige with white flecks

TEST	Analyzed Date	Color	Non-Asbestos		Asbestos	Comment
			Fibrous	Non-Fibrous		
PLM	8/04/2020	Beige	0.0%	100.0%	None Detected	

Client Sample ID: 12.1-Mastic **Lab Sample ID:** 672001216-0046A

Sample Description: Marchand Residence/VFT - beige with white flecks

TEST	Analyzed Date	Color	Non-Asbestos		Asbestos	Comment
			Fibrous	Non-Fibrous		
PLM	8/04/2020	Black	0.0%	100.0%	None Detected	

Client Sample ID: 12.2-Vinyl Floor Tile **Lab Sample ID:** 672001216-0047

Sample Description: Marchand Residence/VFT - beige with white flecks

TEST	Analyzed Date	Color	Non-Asbestos		Asbestos	Comment
			Fibrous	Non-Fibrous		
PLM	8/04/2020	Beige	0.0%	100.0%	None Detected	

Client Sample ID: 12.2-Mastic **Lab Sample ID:** 672001216-0047A

Sample Description: Marchand Residence/VFT - beige with white flecks

TEST	Analyzed Date	Color	Non-Asbestos		Asbestos	Comment
			Fibrous	Non-Fibrous		
PLM	8/04/2020	Black	0.0%	100.0%	None Detected	

Client Sample ID: 12.3-Vinyl Floor Tile **Lab Sample ID:** 672001216-0048

Sample Description: Marchand Residence/VFT - beige with white flecks

TEST	Analyzed Date	Color	Non-Asbestos		Asbestos	Comment
			Fibrous	Non-Fibrous		
PLM	8/04/2020	Beige	0.0%	100.0%	None Detected	

Client Sample ID: 12.3-Mastic **Lab Sample ID:** 672001216-0048A

Sample Description: Marchand Residence/VFT - beige with white flecks

TEST	Analyzed Date	Color	Non-Asbestos		Asbestos	Comment
			Fibrous	Non-Fibrous		
PLM	8/04/2020	Black	0.0%	100.0%	None Detected	

Client Sample ID: 13.1-Joint Compound **Lab Sample ID:** 672001216-0049

Sample Description: Marchand Residence/Drywall joint compound

TEST	Analyzed Date	Color	Non-Asbestos		Asbestos	Comment
			Fibrous	Non-Fibrous		
PLM	8/04/2020	White/Beige	0.0%	100.0%	None Detected	



EMSL Canada Inc.

22 Antares Drive Suite 102 Ottawa, ON K2E 7Z6
Phone/Fax: (343) 882-6076 / (343) 882-6077
<http://www.EMSL.com> / ottawalab@EMSL.com

EMSL Canada Order 672001216
Customer ID: 55CTCS25B
Customer PO: 0Z2-021101
Project ID: Ottawa DSS

Test Report: Asbestos Analysis of Bulk Materials for Ontario Regulation 278/05 via EPA600/R-93/116 Method

Client Sample ID: 13.2 **Lab Sample ID:** 672001216-0050
Sample Description: Marchand Residence/Drywall joint compound

TEST	Analyzed Date	Color	Non-Asbestos		Asbestos	Comment
			Fibrous	Non-Fibrous		
PLM	8/04/2020	White	0.0%	100.0%	None Detected	

Client Sample ID: 13.3 **Lab Sample ID:** 672001216-0051
Sample Description: Marchand Residence/Drywall joint compound

TEST	Analyzed Date	Color	Non-Asbestos		Asbestos	Comment
			Fibrous	Non-Fibrous		
PLM	8/04/2020	White	0.0%	100.0%	None Detected	

Client Sample ID: 13.4 **Lab Sample ID:** 672001216-0052
Sample Description: Marchand Residence/Drywall joint compound

TEST	Analyzed Date	Color	Non-Asbestos		Asbestos	Comment
			Fibrous	Non-Fibrous		
PLM	8/04/2020	White	0.0%	100.0%	None Detected	

Client Sample ID: 13.5 **Lab Sample ID:** 672001216-0053
Sample Description: Marchand Residence/Drywall joint compound

TEST	Analyzed Date	Color	Non-Asbestos		Asbestos	Comment
			Fibrous	Non-Fibrous		
PLM	8/04/2020	White	0.0%	100.0%	None Detected	

Client Sample ID: 13.6 **Lab Sample ID:** 672001216-0054
Sample Description: Marchand Residence/Drywall joint compound

TEST	Analyzed Date	Color	Non-Asbestos		Asbestos	Comment
			Fibrous	Non-Fibrous		
PLM	8/04/2020	White	0.0%	100.0%	None Detected	

Client Sample ID: 13.7 **Lab Sample ID:** 672001216-0055
Sample Description: Marchand Residence/Drywall joint compound

TEST	Analyzed Date	Color	Non-Asbestos		Asbestos	Comment
			Fibrous	Non-Fibrous		
PLM	8/04/2020	White	0.0%	100.0%	None Detected	



EMSL Canada Inc.

22 Antares Drive Suite 102 Ottawa, ON K2E 7Z6
Phone/Fax: (343) 882-6076 / (343) 882-6077
<http://www.EMSL.com> / ottawalab@EMSL.com

EMSL Canada Order 672001216
Customer ID: 55CTCS25B
Customer PO: 0Z2-021101
Project ID: Ottawa DSS

Test Report: Asbestos Analysis of Bulk Materials for Ontario Regulation 278/05 via EPA600/R-93/116 Method

Analyst(s):

Jessica Schwartz PLM (13)
Jordan Ramos PLM (19)
Jose Sanchez PLM (35)

Reviewed and approved by:

Simon Parent, Laboratory Manager
or Other Approved Signatory

None Detected = <0.1%. EMSL maintains liability limited to cost of analysis. This report relates only to the samples reported above and may not be reproduced, except in full, without written approval by EMSL. EMSL bears no responsibility for sample collection activities or analytical method limitations. Interpretation and use of test results are the responsibility of the client. Samples received in good condition unless otherwise noted. This report must not be used to claim product endorsement by NVLAP of any agency or the U.S. Government

Samples analyzed by EMSL Analytical, Inc. Rochester, NY

Report amended: 08/04/2020 16:29:47 Replaces initial report from: 08/04/2020 16:15:23 Reason Code: Data Entry-Results Changed

**EMSL Canada Inc.**

2756 Slough Street, Mississauga, ON L4T 1G3

Phone/Fax: (289) 997-4602 / (289) 997-4607

<http://www.EMSL.com>torontolab@emsl.com

EMSL Canada Or	552008897
CustomerID:	55CTCS25B
CustomerPO:	0Z2-0211012
ProjectID:	Ottawa DSS

Attn: **Monica Black**
McIntosh Perry Consulting Engineers Ltd
115 Walgreen Rd RR 3
Carp, ON K0A 1L0

Phone: (613) 836-2184
 Fax:
 Received: 7/28/2020 11:26 AM
 Collected:

Project: **University of Ottawa 0Z2-0211012 Marchand - uOttawa DSS****Test Report: Lead in Paint Chips by Flame AAS (SW 846 3050B/7000B)***

<i>Client SampleDescription</i>	<i>Collected</i>	<i>Analyzed</i>	<i>Weight</i>	<i>RDL</i>	<i>Lead Concentration</i>
PB1 552008897-0001		7/29/2020	0.1689 g	0.012 % wt	<0.012 % wt
	Site: Marchand - Beige Paint on Wall Insufficient sample to reach reporting limit.				
PB2 552008897-0002		7/29/2020	0.0925 g	0.022 % wt	<0.022 % wt
	Site: Marchand - Brown Paint Insufficient sample to reach reporting limit.				
PB3 552008897-0003		7/29/2020	0.1338 g	0.015 % wt	<0.015 % wt
	Site: Marchand - Purple Stairwell Paint Insufficient sample to reach reporting limit.				
PB4 552008897-0004		7/29/2020	0.2496 g	0.0080 % wt	<0.0080 % wt
	Site: Marchand - White Wall Paint				
PB5 552008897-0005		7/29/2020	0.2480 g	0.0081 % wt	0.062 % wt
	Site: Marchand - Cream/Yellow Stairwell Wall Paint				
PB6 552008897-0006		7/29/2020	0.2480 g	0.0081 % wt	0.015 % wt
	Site: Marchand - Dark Grey Door Frame Paint				
PB7 552008897-0007		7/29/2020	0.1664 g	0.012 % wt	0.019 % wt
	Site: Marchand - Beige Door Paint				
PB8 552008897-0008		7/29/2020	0.0942 g	0.021 % wt	0.14 % wt
	Site: Marchand - Red Paint on Pipe				
PB9 552008897-0009		7/29/2020	0.1256 g	0.016 % wt	0.33 % wt
	Site: Marchand - Teal/Blue Paint on Pipe				
PB10 552008897-0010		7/29/2020	0.2448 g	0.0082 % wt	0.010 % wt
	Site: Marchand - Light Blue Wall Paint (012)				

Rowena Fanto, Lead Supervisor
 or other approved signatory

EMSL maintains liability limited to cost of analysis. Interpretation and use of test results are the responsibility of the client. This report relates only to the samples reported above, and may not be reproduced, except in full, without written approval by EMSL. EMSL bears no responsibility for sample collection activities or analytical method limitations. The report reflects the samples as received. Results are generated from the field sampling data (sampling volumes and areas, locations, etc.) provided by the client on the Chain of Custody. Samples are within quality control criteria and met method specifications unless otherwise noted.
 Analysis following Lead in Paint by EMSL SOP/Determination of Environmental Lead by FLAA. Reporting limit is 0.008% wt based on the minimum sample weight per our SOP. "<" (less than) result signifies the analyte was not detected at or above the reporting limit. Measurement of uncertainty is available upon request. Definitions of modifications are available upon request.
 Samples analyzed by EMSL Canada Inc. Mississauga, ON AIHA-LAP, LLC - ELLAP #196142

Initial report from 08/04/2020 09:42:04



EMSL Canada Inc.

2756 Slough Street, Mississauga, ON L4T 1G3
Phone/Fax: (289) 997-4602 / (289) 997-4607
<http://www.EMSL.com> torontolab@emsl.com

EMSL Canada Or 552008897
CustomerID: 55CTCS25B
CustomerPO: 0Z2-0211012
ProjectID: Ottawa DSS

Attn: **Monica Black**
McIntosh Perry Consulting Engineers Ltd
115 Walgreen Rd RR 3
Carp, ON K0A 1L0

Phone: (613) 836-2184
Fax:
Received: 7/28/2020 11:26 AM
Collected:

Project: **University of Ottawa 0Z2-0211012 Marchand - uOttawa DSS**

Test Report: Lead in Paint Chips by Flame AAS (SW 846 3050B/7000B)*

<i>Client SampleDescription</i>	<i>Collected</i>	<i>Analyzed</i>	<i>Weight</i>	<i>RDL</i>	<i>Lead Concentration</i>
PB11 552008897-0011		7/29/2020	0.2480 g	0.0081 % wt	0.016 % wt
	Site: Marchand - Light Blue Wall Paint (018)				

Rowena Fanto, Lead Supervisor
or other approved signatory

EMSL maintains liability limited to cost of analysis. Interpretation and use of test results are the responsibility of the client. This report relates only to the samples reported above, and may not be reproduced, except in full, without written approval by EMSL. EMSL bears no responsibility for sample collection activities or analytical method limitations. The report reflects the samples as received. Results are generated from the field sampling data (sampling volumes and areas, locations, etc.) provided by the client on the Chain of Custody. Samples are within quality control criteria and met method specifications unless otherwise noted.
Analysis following Lead in Paint by EMSL SOP/Determination of Environmental Lead by FLAA. Reporting limit is 0.008% wt based on the minimum sample weight per our SOP. "<" (less than) result signifies the analyte was not detected at or above the reporting limit. Measurement of uncertainty is available upon request. Definitions of modifications are available upon request.
Samples analyzed by EMSL Canada Inc. Mississauga, ON AIHA-LAP, LLC - ELLAP #196142

Initial report from 08/04/2020 09:42:04

APPENDIX D
Site Photographs



Photo 1: View of typical finishes observed at the building located at 110 University Private.



Photo 2: View of typical finishes observed at the building located at 110 University Private.



Photo 3: View of typical finishes observed at the building located at 110 University Private.



Photo 4: View of asbestos-containing vinyl floor tiles (12"x12"-white with grey streaks) observed in the Room 1524.

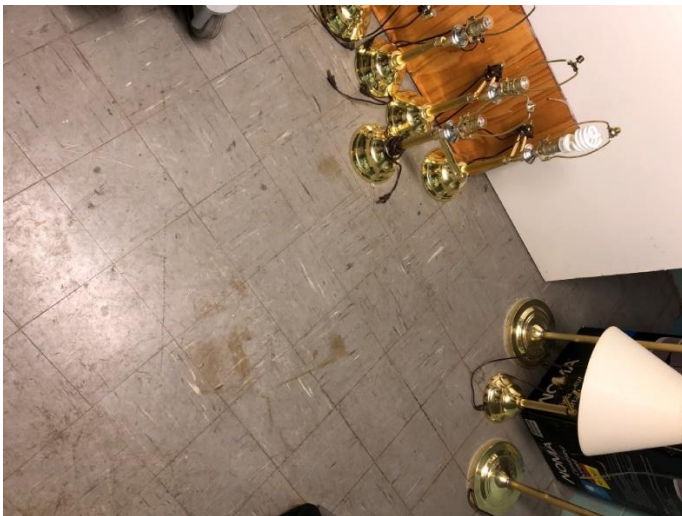


Photo 5: View of asbestos-containing vinyl floor tiles (9"x9"- grey with grey/white streaks) observed in Room 012.



Photo 6: View of asbestos-containing boiler tank insulation observed in Room 05.

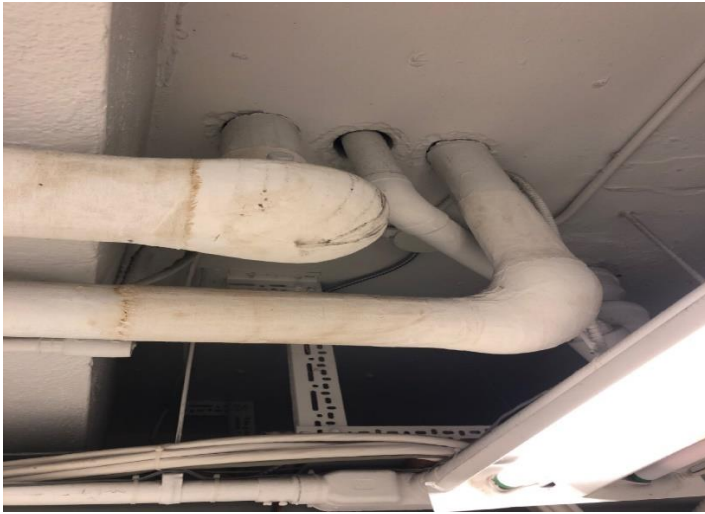


Photo 7: View of asbestos-containing pipe fitting insulation observed in Room 017.



Photo 8: View of asbestos-containing mechanical insulation observed to be in poor condition in Room 105.



Photo 9: View of light blue paint containing low levels of lead observed on the wall in Room 012.



Photo 10: View of lead-containing teal paint in Room 013 observed to be in poor condition.



Photo 11: Typical view of smoke detectors containing radioactive materials.



Photo 12: Typical view of ODS containing air-conditioning unit.

APPENDIX E

Asbestos-Containing Materials Checklists

Floor/Level	Room	Type of ACM	Description	Asbestos Confirmed/ Suspected	Friable/Non-Friable	Damaged/ Deteriorated	Accessibility	Level of Work Near Material	Approx. Quantity	Unit	Recommended Action	Estimated Abatement Cost	Comments
0	Room 012	9" x 9" Vinyl Floor Tile	Grey with Grey and White Streaks	Confirmed	Non-Friable	Good Condition	Easy	Low	450	SF	Manage in Place		
0	Room 013	9" x 9" Vinyl Floor Tile	Grey with Grey and White Streaks	Confirmed	Non-Friable	Good Condition	Easy	Low	4	SF	Repair or Remove Following Type 1 Abatement Procedures	\$600.00	
0	Room 013	9" x 9" Vinyl Floor Tile	Grey with Grey and White Streaks	Confirmed	Non-Friable	Good Condition	Easy	Low	750	SF	Manage in Place		
0	Room 016	9" x 9" Vinyl Floor Tile	Grey with Grey and White Streaks	Confirmed	Non-Friable	Fair Condition	Easy	Low	500	SF	Monitor Condition of Material. Consider Removal or Repair.		
0	Room 05 & 07	Tank Insulation	Parging	Confirmed	Friable	Good Condition	Difficult	Low	300	SF	Manage in Place		
0	Room 05 & 07	Pipe Elbows/fittings	Parging	Confirmed	Friable	Good Condition	Difficult	Low	68	C	Manage in Place		
0	Room 07	Pipe Elbows/fittings	Parging	Confirmed	Friable	Good Condition	Difficult	Low	5	C	Manage in Place		
0	Room 011	Pipe Elbows/fittings	Parging	Confirmed	Friable	Good Condition	Difficult	Low	42	C	Manage in Place		
0	Room 012	Pipe Elbows/fittings	Parging	Confirmed	Friable	Good Condition	Difficult	Low	24	C	Manage in Place		
0	Room 016	Pipe Elbows/fittings	Parging	Confirmed	Friable	Good Condition	Difficult	Low	10	C	Manage in Place		
0	Room 016	Pipe Straight Insulation	Parging	Confirmed	Friable	Good Condition	Difficult	Low	10	LF	Manage in Place		
0	Room 017	Pipe Elbows/fittings	Parging	Confirmed	Friable	Poor Condition	Difficult	Low	2	LF	Repair or Remove Following Type 1/2 Abatement Procedures		
0	Room 017	Pipe Straight Insulation	Parging	Confirmed	Friable	Good Condition	Difficult	Low	10	LF	Manage in Place		
0	Room 018	Pipe Elbows/fittings	Parging	Confirmed	Friable	Good Condition	Difficult	Low	10	C	Manage in Place		
0	Room 18A	Pipe Elbows/fittings	Parging	Confirmed	Friable	Good Condition	Difficult	Low	4	C	Manage in Place		
1	Room 105A	9" x 9" Vinyl Floor Tile	Green	Confirmed	Non-Friable	Good Condition	Easy	Low	83	SF	Manage in Place		
1	Room 105B	9" x 9" Vinyl Floor Tile	Green	Confirmed	Non-Friable	Good Condition	Easy	Low	30	SF	Manage in Place		
1	Room 124	Ceiling Texture Coat	Shallow Stipple	Confirmed	Friable	Good Condition	Difficult	Low	65	SF	Manage in Place		
1	Room 127A	Ceiling Texture Coat	Shallow Stipple	Confirmed	Friable	Good Condition	Difficult	Low	65	SF	Manage in Place		
1	Room 104	Pipe Elbows/fittings	Parging	Confirmed	Friable	Good Condition	Difficult	Low	9	C	Manage in Place		
1	Room 105	Mechanical Insulation	Parging	Confirmed	Friable	Poor Condition	Difficult	Low	2	SF	Remove Following Type 2 (Glovebag) Abatement Procedures		
1	Room 117	Pipe Elbows/fittings	Parging	Confirmed	Friable	Good Condition	Difficult	Low	5	C	Manage in Place		
1	Room 1224	Pipe Elbows/fittings	Parging	Confirmed	Friable	Good Condition	Difficult	Low	7	C	Manage in Place		
1	Room 101	1' x 1' Suspended Ceiling Tile	Wavy Pattern	Confirmed	-	Good Condition	Easy	Low	279	SF	Manage in Place		

Hazardous Materials Survey and 2023 Reassessment
 Marchand Residence, Ottawa, ON
 Appendix E - Asbestos Containing Materials Checklist

Z2021102HZ / CCC-230252-00

Floor/Level	Room	Type of ACM	Description	Asbestos Confirmed/ Suspected	Friable/Non-Friable	Damaged/ Deteriorated	Accessibility	Level of Work Near Material	Approx. Quantity	Unit	Recommended Action	Estimated Abatement Cost	Comments
2	Room 224	Wall and Ceiling Texture Coat	Shallow Stipple	Confirmed	Friable	Good Condition	Difficult	Low	770	SF	Manage in Place		
2	Room 224	Wall and Ceiling Texture Coat	Shallow Stipple	Confirmed	Friable	Poor Condition	Difficult	Low	7	SF	Repair or Remove Following Type 1 Abatement Procedures		
2	Room 221	Pipe Elbows/fittings	Parging	Confirmed	Friable	Good Condition	Difficult	Low	17	C	Manage in Place		
2	Room 226	Pipe Elbows/fittings	Parging	Confirmed	Friable	Good Condition	Difficult	Low	4	C	Manage in Place		
3	Room 328	12" x 12" Vinyl Floor Tile	White with Grey Streaks	Confirmed	Non-Friable	Good Condition	Easy	Low	167	SF	Manage in Place		
3	Room 300	Pipe Elbows/fittings	Parging	Confirmed	Friable	Good Condition	Difficult	Low	6	C	Manage in Place		
3	Room 326	Pipe Elbows/fittings	Parging	Confirmed	Friable	Good Condition	Difficult	Low	19	C	Manage in Place		
4	Room 424	Wall Texture Coat	Shallow Stipple	Confirmed	Friable	Good Condition	Difficult	Low	770	SF	Manage in Place		
4	Room 421	Pipe Elbows/fittings	Parging	Confirmed	Friable	Good Condition	Difficult	Low	11	C	Manage in Place		
4	Room 426	Pipe Elbows/fittings	Parging	Confirmed	Friable	Good Condition	Difficult	Low	6	C	Manage in Place		
5	Room 528	12" x 12" Vinyl Floor Tile	White with Grey Streaks	Confirmed	Non-Friable	Good Condition	Easy	Low	166	SF	Manage in Place		
5	Room 500	Pipe Elbows/fittings	Parging	Confirmed	Friable	Good Condition	Difficult	Low	8	C	Manage in Place		
5	Room 521	Pipe Elbows/fittings	Parging	Confirmed	Friable	Good Condition	Difficult	Low	9	C	Manage in Place		
5	Room 526	Pipe Elbows/fittings	Parging	Confirmed	Friable	Good Condition	Difficult	Low	9	C	Manage in Place		
6	Room 609	9" x 9" Vinyl Floor Tile	Beige	Confirmed	Non-Friable	Good Condition	Easy	Low	43	SF	Manage in Place		
6	Room 624	Wall and Ceiling Texture Coat	Shallow Stipple	Confirmed	Friable	Good Condition	Difficult	Low	770	SF	Manage in Place		
6	Room 600	Pipe Elbows/fittings	Parging	Confirmed	Friable	Good Condition	Difficult	Low	9	C	Manage in Place		
7	Room 728	12" x 12" Vinyl Floor Tile	White with Grey Streaks	Confirmed	Non-Friable	Good Condition	Easy	Low	166	SF	Manage in Place		
7	Room 700	Pipe Elbows/fittings	Parging	Confirmed	Friable	Good Condition	Difficult	Low	8	C	Manage in Place		
7	Room 726	Pipe Elbows/fittings	Parging	Confirmed	Friable	Good Condition	Difficult	Low	9	C	Manage in Place		
8	Room 824	Wall and Ceiling Texture Coat	Shallow Stipple	Confirmed	Friable	Good Condition	Difficult	Low	770	SF	Manage in Place		
8	Room 800	Pipe Elbows/fittings	Parging	Confirmed	Friable	Good Condition	Difficult	Low	1	C	Manage in Place		
8	Room 821	Pipe Elbows/fittings	Parging	Confirmed	Friable	Good Condition	Difficult	Low	9	C	Manage in Place		
8	Room 826	Pipe Elbows/fittings	Parging	Confirmed	Friable	Good Condition	Difficult	Low	9	C	Manage in Place		
9	Room 928	12" x 12" Vinyl Floor Tile	White with Grey Streaks	Confirmed	Non-Friable	Good Condition	Easy	Low	166	SF	Manage in Place		
9	Room 900	Pipe Elbows/fittings	Parging	Confirmed	Friable	Good Condition	Difficult	Low	9	C	Manage in Place		
9	Room 926	Pipe Elbows/fittings	Parging	Confirmed	Friable	Good Condition	Difficult	Low	8	C	Manage in Place		
10	Room 1024	Wall and Ceiling Texture Coat	Shallow Stipple	Confirmed	Friable	Good Condition	Difficult	Low	800	SF	Manage in Place		
10	Room 1009	9" x 9" Vinyl Floor Tile	Beige	Confirmed	Non-Friable	Good Condition	Easy	Low	43	SF	Manage in Place		

Floor/Level	Room	Type of ACM	Description	Asbestos Confirmed/ Suspected	Friable/Non-Friable	Damaged/ Deteriorated	Accessibility	Level of Work Near Material	Approx. Quantity	Unit	Recommended Action	Estimated Abatement Cost	Comments
11	Room 1128	12" x 12" Vinyl Floor Tile	White with Grey Streaks	Confirmed	Non-Friable	Good Condition	Easy	Low	166	SF	Manage in Place		
11	Room 1100	Pipe Elbows/fittings	Parging	Confirmed	Friable	Good Condition	Difficult	Low	14	C	Manage in Place		
11	Room 1121	Pipe Elbows/fittings	Parging	Confirmed	Friable	Good Condition	Difficult	Low	10	C	Manage in Place		
12	Room 1224	Ceiling Texture Coat	Shallow Stipple	Confirmed	Friable	Good Condition	Difficult	Low	800	SF	Manage in Place		
12	Room 1208	Pipe Elbows/fittings	Parging	Confirmed	Friable	Good Condition	Difficult	Low	8	C	Manage in Place		
12	Room 1221	Pipe Elbows/fittings	Parging	Confirmed	Friable	Good Condition	Difficult	Low	9	C	Manage in Place		
12	Room 1226	Pipe Elbows/fittings	Parging	Confirmed	Friable	Good Condition	Difficult	Low	10	C	Manage in Place		
13	Room 1328	12" x 12" Vinyl Floor Tile	White with Grey Streaks	Confirmed	Non-Friable	Good Condition	Easy	Low	166	SF	Manage in Place		
13	Room 1321	Pipe Elbows/fittings	Parging	Confirmed	Friable	Good Condition	Difficult	Low	12	C	Manage in Place		
13	Room 1326	Pipe Elbows/fittings	Parging	Confirmed	Friable	Good Condition	Difficult	Low	4	C	Manage in Place		
14	Room 1424	Ceiling Texture Coat	Shallow Stipple	Confirmed	Friable	Good Condition	Difficult	Low	800	SF	Manage in Place		
14	Room 1400	Ceiling Texture Coat	Shallow Stipple	Confirmed	Friable	Good Condition	Difficult	Low	650	SF	Manage in Place		
14	Room 1409	9" x 9" Vinyl Floor Tile	Beige	Confirmed	Non-Friable	Good Condition	Easy	Low	43	SF	Manage in Place		
14	Room 1421	Pipe Elbows/fittings	Parging	Confirmed	Friable	Good Condition	Difficult	Low	9	C	Manage in Place		
15	Room 1524	12" x 12" Vinyl Floor Tile	White with Grey Streaks	Confirmed	Non-Friable	Good Condition	Easy	Low	182	SF	Manage in Place		
15	Room 1528	12" x 12" Vinyl Floor Tile	White with Grey Streaks	Confirmed	Non-Friable	Good Condition	Easy	Low	166	SF	Manage in Place		
15	Room 1523	Pipe Elbows/fittings	Parging	Confirmed	Friable	Good Condition	Difficult	Low	1	C	Manage in Place		
16	Room 1601	Tank Insulation	Parging	Confirmed	Friable	Good Condition	Difficult	Low	300	SF	Manage in Place		
16	Exterior	Transite Panel	-	Confirmed	Non-Friable	Good Condition	Easy	Moderate	2,700	SF	Manage in Place		
16	Exterior	Roofing Materials	-	Suspected	-	Good Condition	Difficult	Low	-	-	Manage in Place		
16	Room 1601	Pipe Elbows/fittings	Parging	Confirmed	Friable	Good Condition	Difficult	Low	80	C	Manage in Place		
All	Throughout Subject Building	Ceramic Wall Tile Grout	Grey	Suspected	-	Good Condition	Easy	Low	-	-	Manage in Place		
All	Throughout Subject Building	Ceramic Floor Tile Grout	Grey	Suspected	-	Good Condition	Easy	Low	-	-	Manage in Place		
All	Throughout Subject Building	Concrete Block Mortar	-	Suspected	-	Good Condition	Easy	Low	-	-	Manage in Place		
All	Throughout Subject Building	Fire Doors	-	Suspected	-	Good Condition	Easy	Low	-	-	Manage in Place		
All	Throughout Subject Building	Brick/Stone Mortar	-	Suspected	-	Good Condition	Easy	Low	-	-	Manage in Place		
All	Stairwell 01	Pipe Elbows/fittings	Parging	Confirmed	Friable	Good Condition	Difficult	Low	6	C	Manage in Place		

APPENDIX F

Hazardous Containing Materials Checklists

Hazardous Materials Survey and 2023 Reassessment
 Marchand Residence, Ottawa, ON
 Appendix F - Hazardous Containing Materials Checklist

Z2021102HZ / CCC-230252-00

Floor/Level	Location	DS Type	Component	Colour	Condition	Manufacturer	Quantity #	Unit	Suspected/ Confirmed	Recommended Action	Estimated Abatement Cost	Comments
0	Throughout Subject Building	Lead	Door Frame Paint	Red	Good Condition	N/A	-	-	Confirmed	Manage in Place		
0	Throughout Subject Building	Lead	Pipe Paint	Red	Good Condition	N/A	-	-	Confirmed	Manage in Place		
0	Room 013	Lead	Pipe Paint	Teal/Blue	Poor Condition	N/A	4	SF	Confirmed	Paint must be removed and/or stabilized following Class 1/2 or Type 1/2 lead Procedures as per MOL and EACO Guidelines.		
0	Room 013	Lead	Pipe Paint	Teal/Blue	Poor Condition	N/A	5	SF	Confirmed	Paint must be removed and/or stabilized following Class 1/2 or Type 1/2 lead Procedures as per MOL and EACO Guidelines.		
0	Room 014	Lead	Wall Paint	Light Blue	Poor Condition	N/A	1	SF	Confirmed	Paint must be removed and/or stabilized following Class 1/2 or Type 1/2 lead Procedures as per MOL and EACO Guidelines.		
0	Throughout Subject Building	Lead	Pipe Paint	Teal/Blue	Good Condition	N/A	-	-	Confirmed	Manage in Place		

Hazardous Materials Survey and 2023 Reassessment
Marchand Residence, Ottawa, ON
Appendix F - Hazardous Containing Materials Checklist


Z2021102HZ / CCC-230252-00

Floor/Level	Location	DS Type	Component	Colour	Condition	Manufacturer	Quantity #	Unit	Suspected/ Confirmed	Recommended Action	Estimated Abatement Cost	Comments
1	Room 100	Lead	Wall and Radiator Paint	Peach	Good Condition	N/A	-	-	Confirmed	Manage in Place		
10	Room 1027	Lead	Door Frame Paint	Yellow	Good Condition	N/A	-	-	Confirmed	Manage in Place		
15	Room 1527	Lead	Hand Railing Paint	Purple	Good Condition	N/A	-	-	Confirmed	Manage in Place		
All	Throughout Subject Building	Lead	Wall Paint	Cream	Good Condition	N/A	-	-	Confirmed	Manage in Place		
All	Throughout Subject Building	Lead	Door Frame Paint	Dark Grey	Good Condition	N/A	-	-	Confirmed	Manage in Place		
All	Throughout Subject Building	Lead	Door Paint	Beige	Good Condition	N/A	-	-	Confirmed	Manage in Place		
All	Throughout Subject Building	Lead	Wall Paint	Light Blue	Good Condition	N/A	-	-	Confirmed	Manage in Place		
All	Throughout Subject Building	Ozone Depleting Substances (ODS)	Refrigerator	N/A	Good Condition	N/A	-	-	Confirmed	Manage in Place		
All	Throughout Subject Building	Ozone Depleting Substances (ODS)	Air Conditioning Unit	N/A	Good Condition	N/A	-	-	Confirmed	Manage in Place		

Hazardous Materials Survey and 2023 Reassessment
 Marchand Residence, Ottawa, ON
 Appendix F - Hazardous Containing Materials Checklist

Z2021102HZ / CCC-230252-00

Floor/Level	Location	DS Type	Component	Colour	Condition	Manufacturer	Quantity #	Unit	Suspected/ Confirmed	Recommended Action	Estimated Abatement Cost	Comments
All	Throughout Subject Building	Polychlorinated Biphenyls (PCBs)	Light Ballast	N/A	Good Condition	N/A	-	-	Confirmed	Manage in Place		
All	Throughout Subject Building	Mercury	Fluorescent Light Tubes	N/A	Good Condition	N/A	-	-	Confirmed	Manage in Place		
All	Throughout Subject Building	Radioactive Material	Smoke Detector	N/A	Good Condition	N/A	-	-	Confirmed	Manage in Place		
All	Throughout Subject Building	Lead	Battery Pack	N/A	Good Condition	N/A	-	-	Confirmed	Manage in Place		
All	Throughout Subject Building	Silica	Concrete, Mortar, Etc.	N/A	Good Condition	N/A	-	-	Confirmed	Manage in Place		

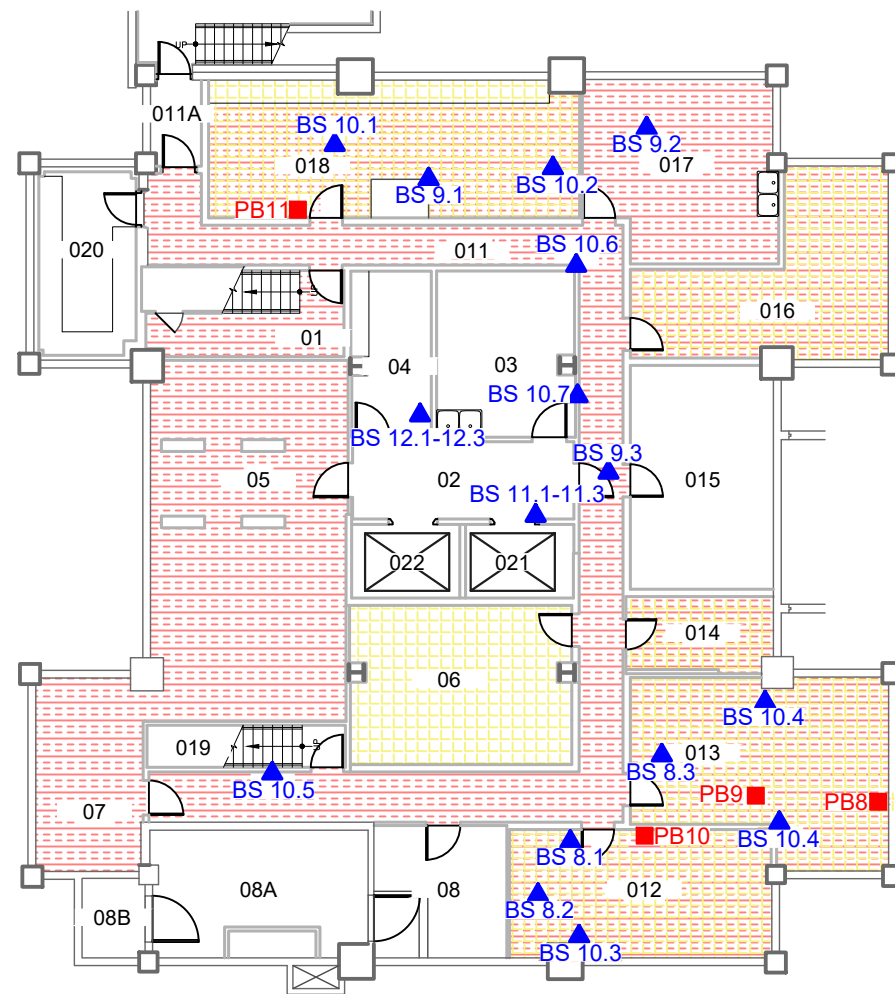

McINTOSH PERRY
 6240 HIGHWAY 7 SUITE 200 WOODBRIDGE ON L4H 4G3
 Tel: 905.856.5200 Fax: 905.695.0221
 Toll Free: 1.888.348.8991 www.mcintoshperry.com

Legend:

- ▲ Asbestos Bulk Sample
- Lead Paint Sample <LOD
- Lead Paint Sample >LOD

NOTES:

- ACM Mechanical Insulation
- ACM Vinyl floor Tile (VFT)

THE CONTRACTOR SHALL CHECK AND VERIFY ALL DIMENSIONS,
 REPORT ALL ERRORS AND OMISSIONS TO THE CONSULTANTS, PRIOR
 TO PROCEEDING WITH ANY WORKS.

CLIENT: UNIVERSITY OF OTTAWA

TITLE: SAMPLE LOCATIONS
 BASEMENT

PROJECT: I10 UNIVERSITY
 DESIGNATED SUBSTANCE SURVEY

SCALE: 1:200

DATE: JANUARY 20, 2021


DRAWN: K.B.

CHECKED: J.T.

REV. NO.	DESCRIPTION	DATE	BY	APPD.

DRAWING NUMBER: A0



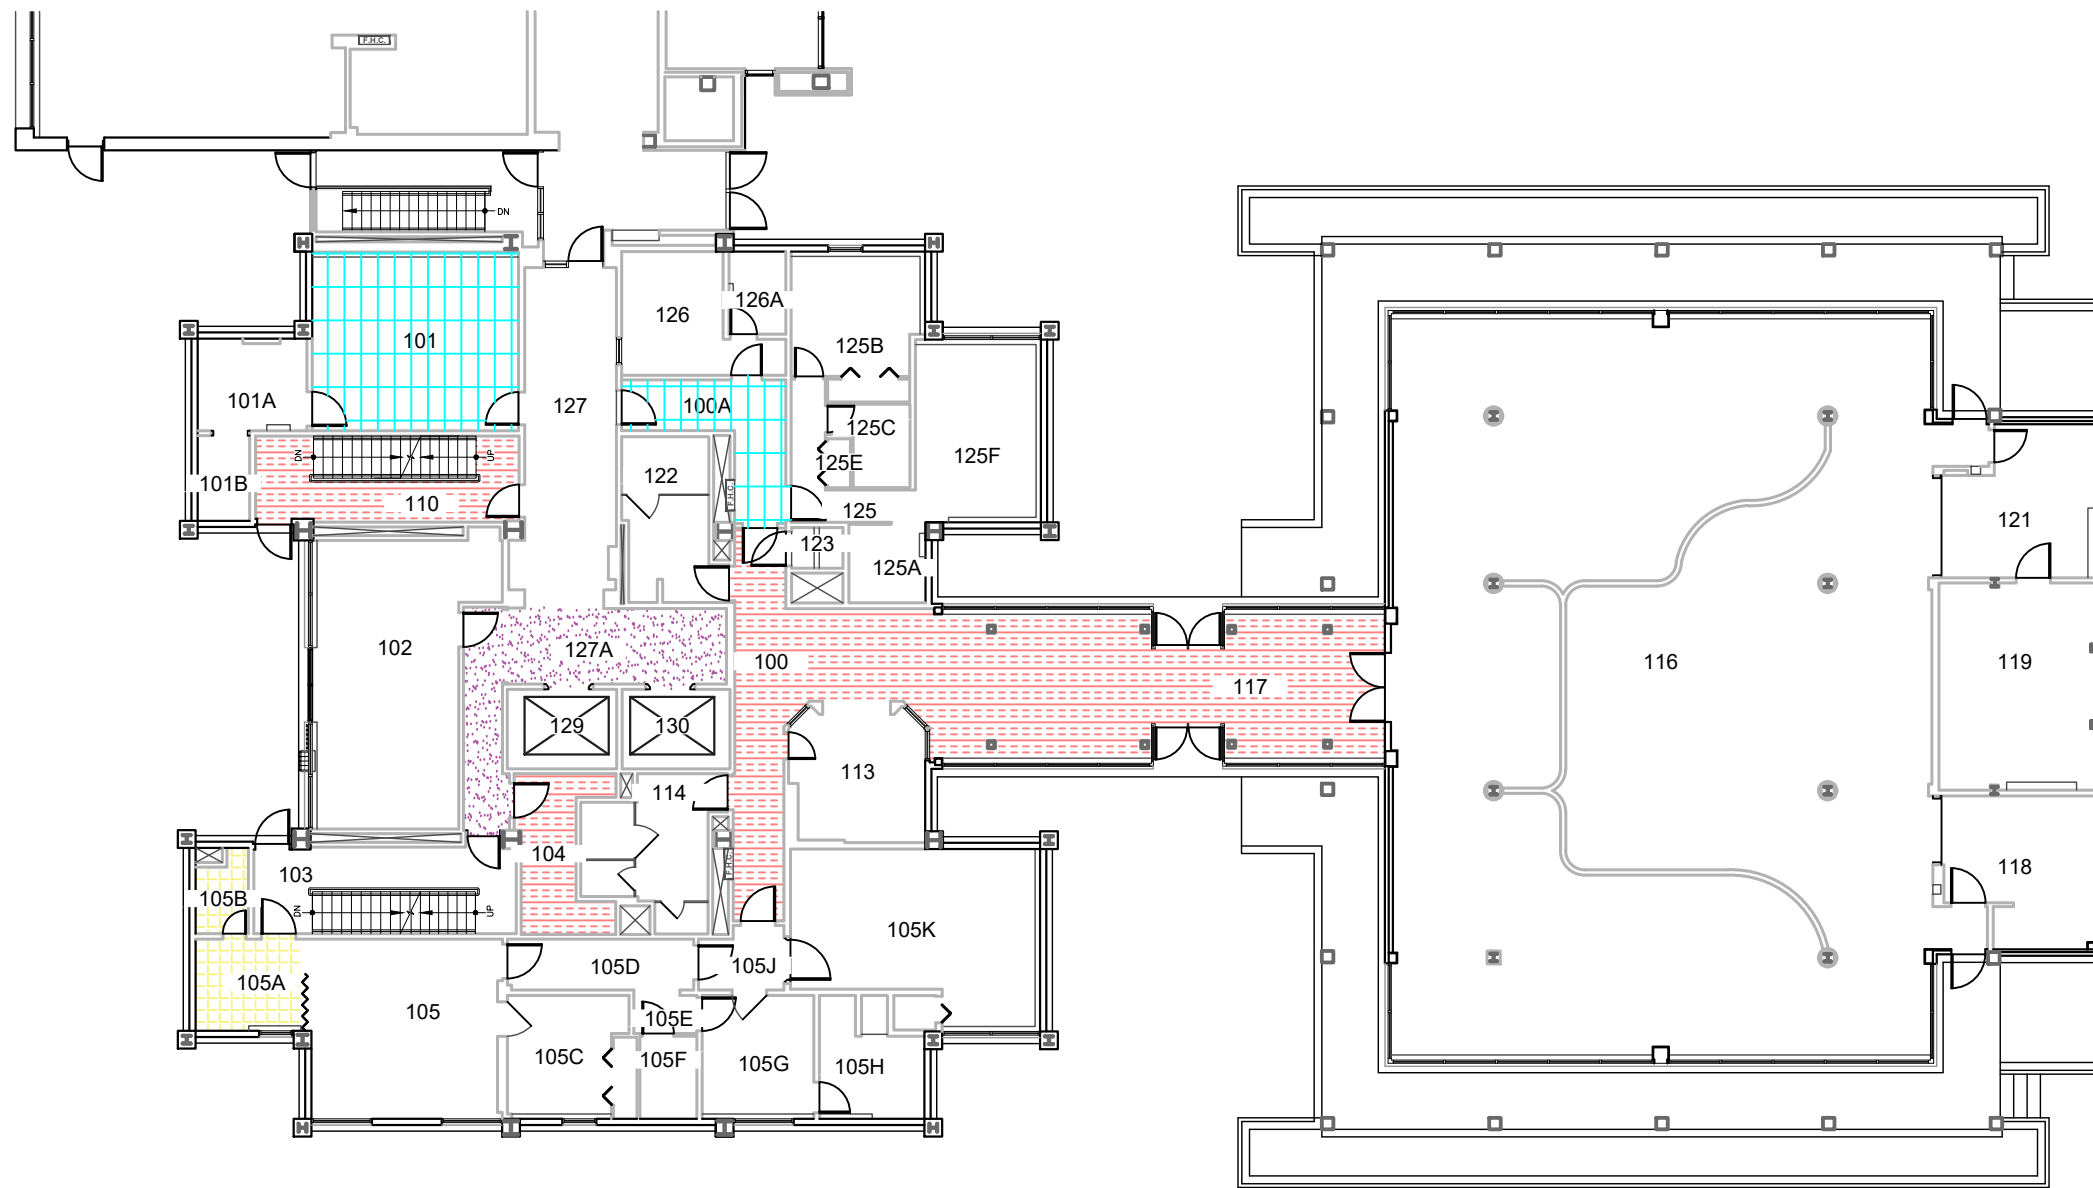

REV.:



Legend:

- ▲ Asbestos Bulk Sample
- Lead Paint Sample <LOD
- Lead Paint Sample >LOD

NOTES:

-  ACM Ceiling Tile
-  ACM Mechanical Insulation
-  ACM Vinyl floor Tile (VFT)
-  ACM Texture Coat

McINTOSH PERRY

6240 HIGHWAY 7 SUITE 200 WOODBRIDGE ON L4H 4G3
 Tel: 905.856.5200 Fax: 905.695.0221
 Toll Free: 1.888.348.8991 www.mcintoshperry.com

THE CONTRACTOR SHALL CHECK AND VERIFY ALL DIMENSIONS,
 REPORT ALL ERRORS AND OMISSIONS TO THE CONSULTANTS, PRIOR
 TO PROCEEDING WITH ANY WORKS.

CLIENT: UNIVERSITY OF OTTAWA

TITLE: SAMPLE LOCATIONS
GROUND FLOOR

PROJECT: 110 UNIVERSITY
DESIGNATED SUBSTANCE SURVEY

SCALE: 1:200

DATE: JANUARY 20, 2021



DRAWN: K.B.

CHECKED: J.T.

REV. NO.	DESCRIPTION	DATE	BY	APPD.

DRAWING NUMBER: AI

REV.:

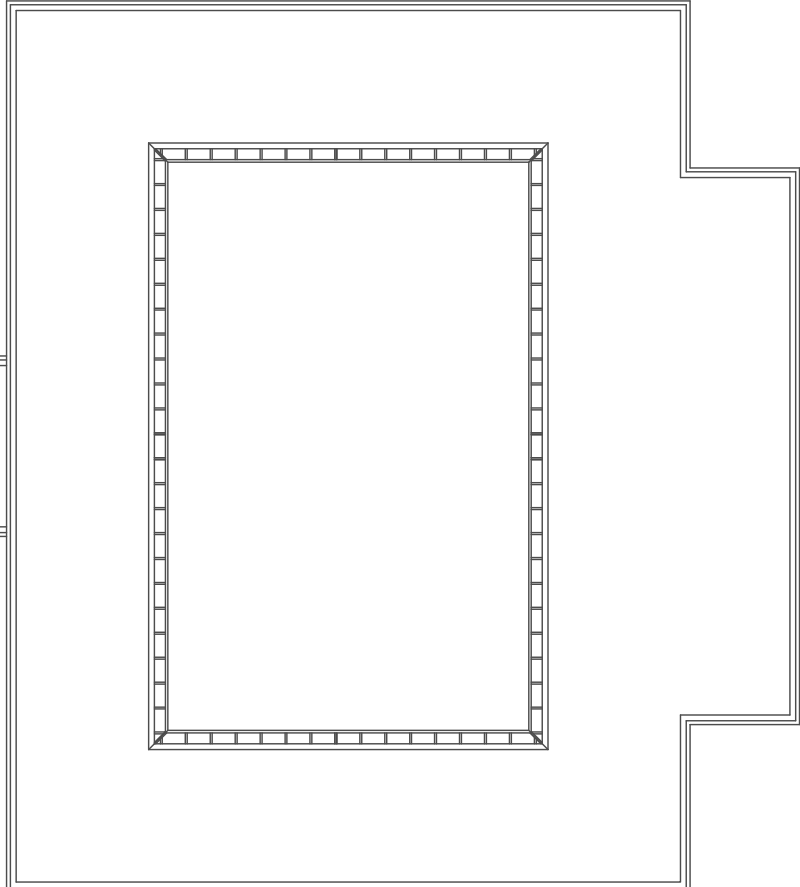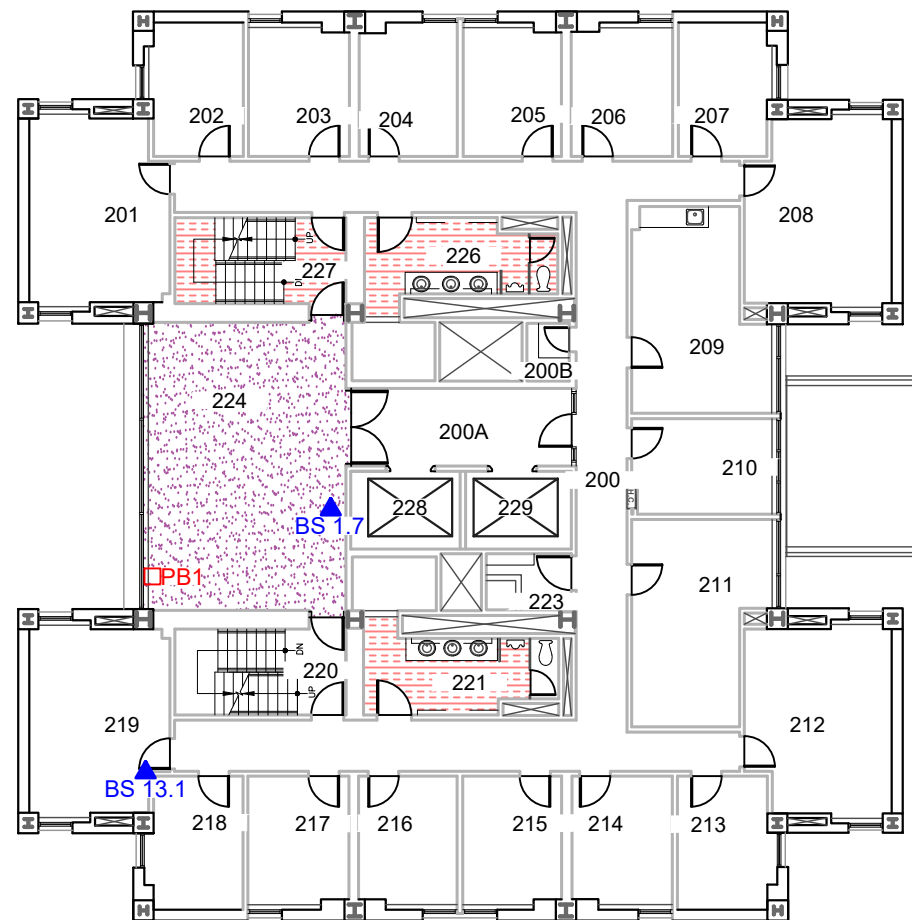

McINTOSH PERRY
 6240 HIGHWAY 7 SUITE 200 WOODBRIDGE ON L4H 4G3
 Tel: 905.856.5200 Fax: 905.695.0221
 Toll Free: 1.888.348.8991 www.mcintoshperry.com

Legend:

- ▲ Asbestos Bulk Sample
- Lead Paint Sample <LOD
- Lead Paint Sample >LOD

- ACM Mechanical Insulation
- ACM Texture Coat

NOTES:

THE CONTRACTOR SHALL CHECK AND VERIFY ALL DIMENSIONS,
 REPORT ALL ERRORS AND OMISSIONS TO THE CONSULTANTS, PRIOR
 TO PROCEEDING WITH ANY WORKS.

CLIENT: UNIVERSITY OF OTTAWA

TITLE: SAMPLE LOCATIONS
 SECOND FLOOR

PROJECT: I10 UNIVERSITY
 DESIGNATED SUBSTANCE SURVEY

SCALE: 1:200


DATE: JANUARY 20, 2021

DRAWN: K.B.

CHECKED: J.T.

REV. NO.	DESCRIPTION	DATE	BY	APPD.

DRAWING NUMBER: A2

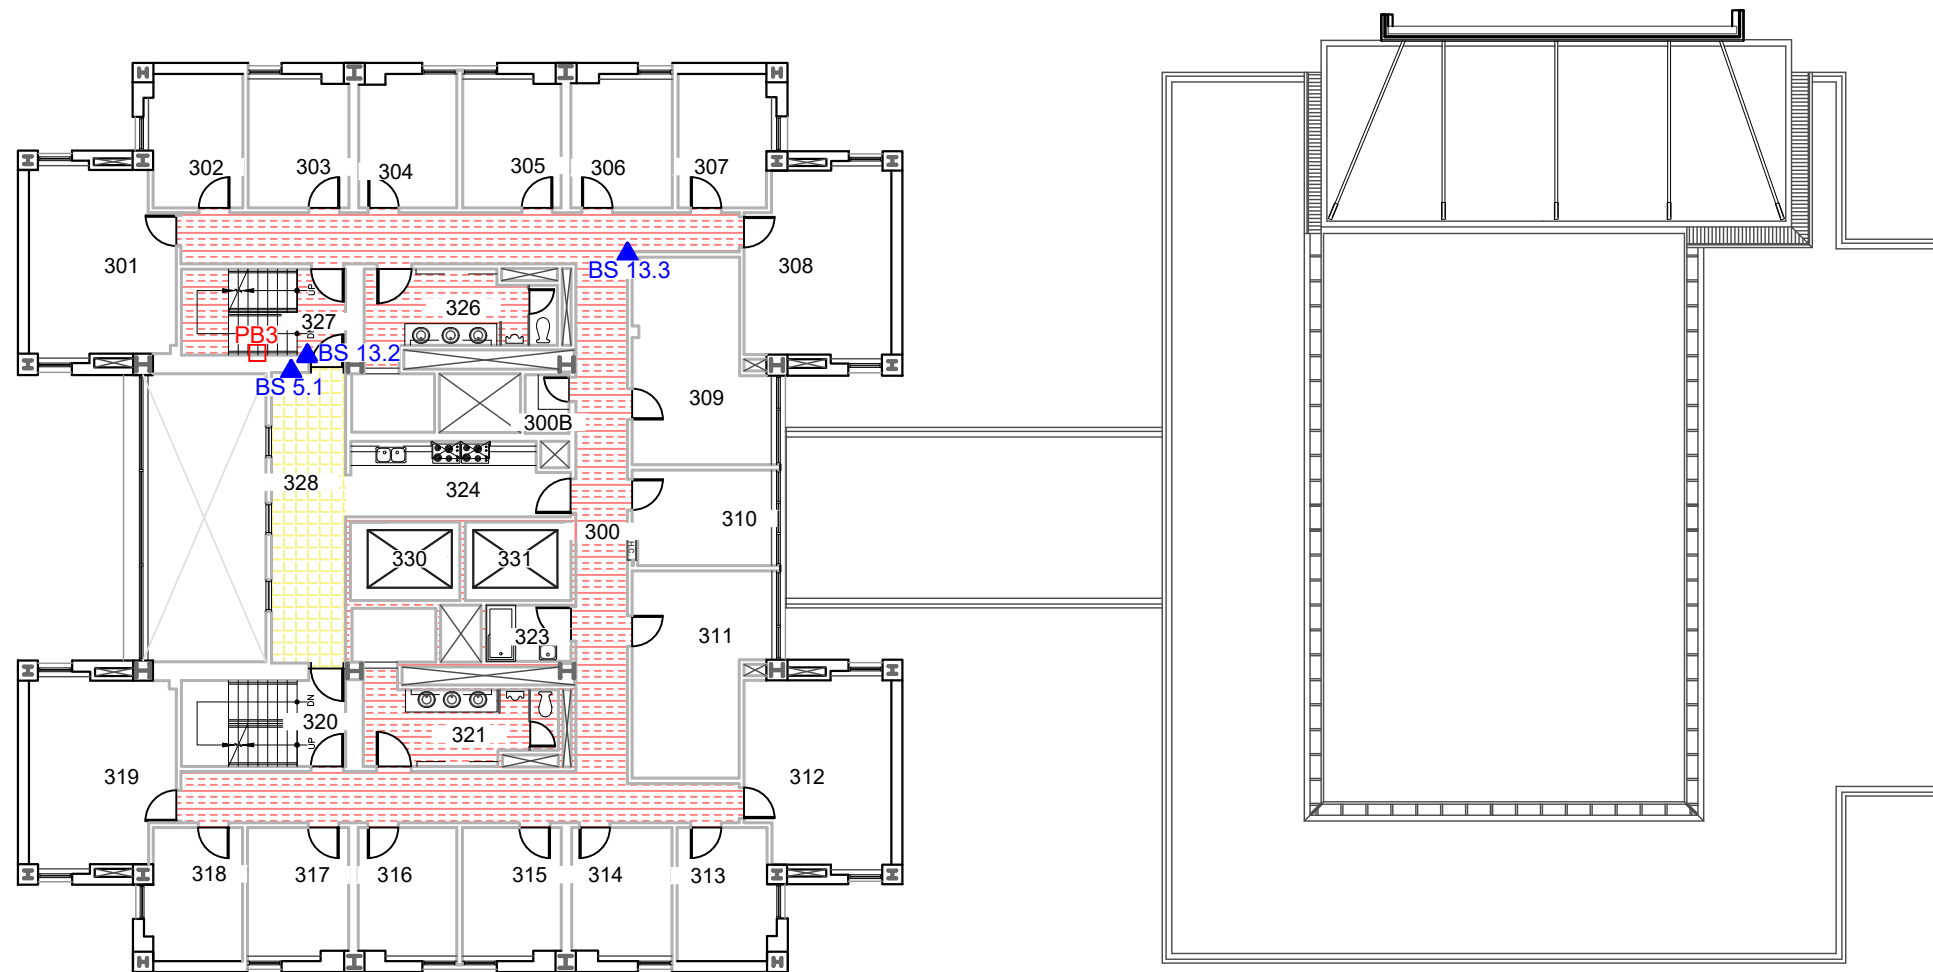

McINTOSH PERRY
 6240 HIGHWAY 7 SUITE 200 WOODBRIDGE ON L4H 4G3
 Tel: 905.856.5200 Fax: 905.695.0221
 Toll Free: 1.888.348.8991 www.mcintoshperry.com

Legend:

- ▲ Asbestos Bulk Sample
- Lead Paint Sample <LOD
- Lead Paint Sample >LOD

- ACM Mechanical Insulation
- ACM Vinyl floor Tile (VFT)

NOTES:

THE CONTRACTOR SHALL CHECK AND VERIFY ALL DIMENSIONS, REPORT ALL ERRORS AND OMISSIONS TO THE CONSULTANTS, PRIOR TO PROCEEDING WITH ANY WORKS.

CLIENT: UNIVERSITY OF OTTAWA

TITLE: SAMPLE LOCATIONS
THIRD FLOOR

PROJECT: 110 UNIVERSITY
DESIGNATED SUBSTANCE SURVEY

SCALE: 1:200


DATE: JANUARY 20, 2021

DRAWN: K.B.

CHECKED: J.T.

REV. NO.	DESCRIPTION	DATE	BY	APPD.

DRAWING NUMBER: A3

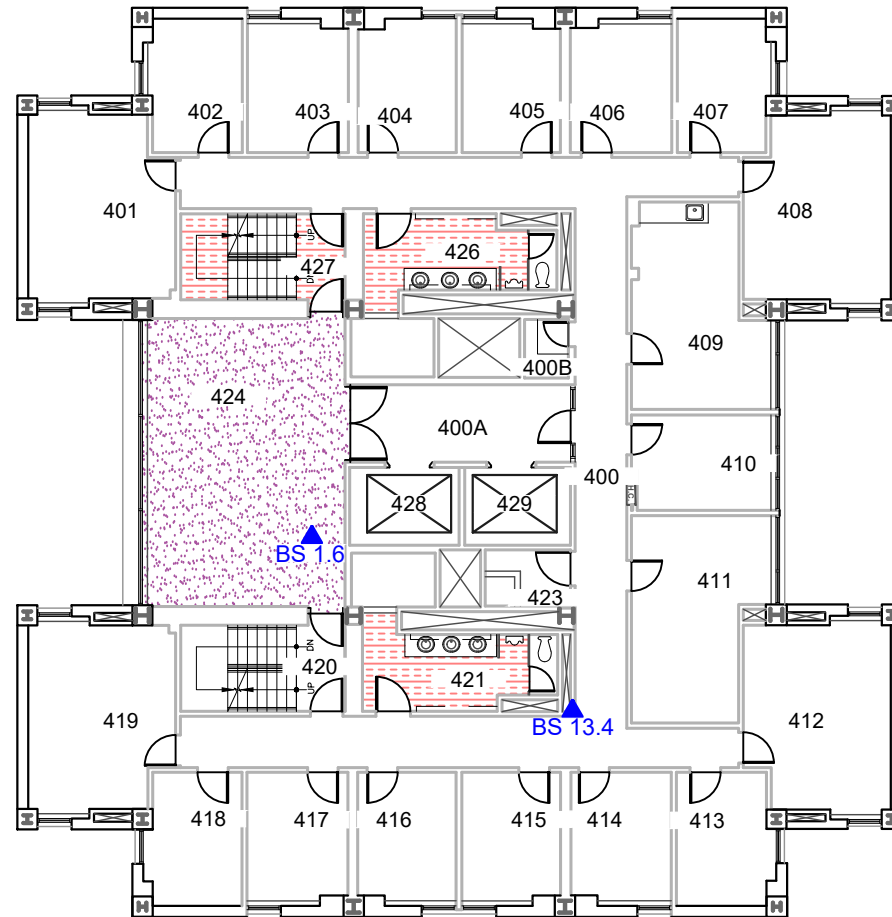



McINTOSH PERRY
 6240 HIGHWAY 7 SUITE 200 WOODBRIDGE ON L4H 4G3
 Tel: 905.856.5200 Fax: 905.695.0221
 Toll Free: 1.888.348.8991 www.mcintoshperry.com

Legend:

- ▲ Asbestos Bulk Sample
- Lead Paint Sample <LOD
- Lead Paint Sample >LOD

NOTES:

-  ACM Mechanical Insulation
-  ACM Texture Coat

THE CONTRACTOR SHALL CHECK AND VERIFY ALL DIMENSIONS, REPORT ALL ERRORS AND OMISSIONS TO THE CONSULTANTS, PRIOR TO PROCEEDING WITH ANY WORKS.

CLIENT: UNIVERSITY OF OTTAWA

TITLE: SAMPLE LOCATIONS
FOURTH FLOOR

PROJECT: I10 UNIVERSITY
DESIGNATED SUBSTANCE SURVEY

SCALE: 1:200


DATE: JANUARY 20, 2021

DRAWN: K.B.

CHECKED: J.T.

REV. NO.	DESCRIPTION	DATE	BY	APPD.

DRAWING NUMBER: A4

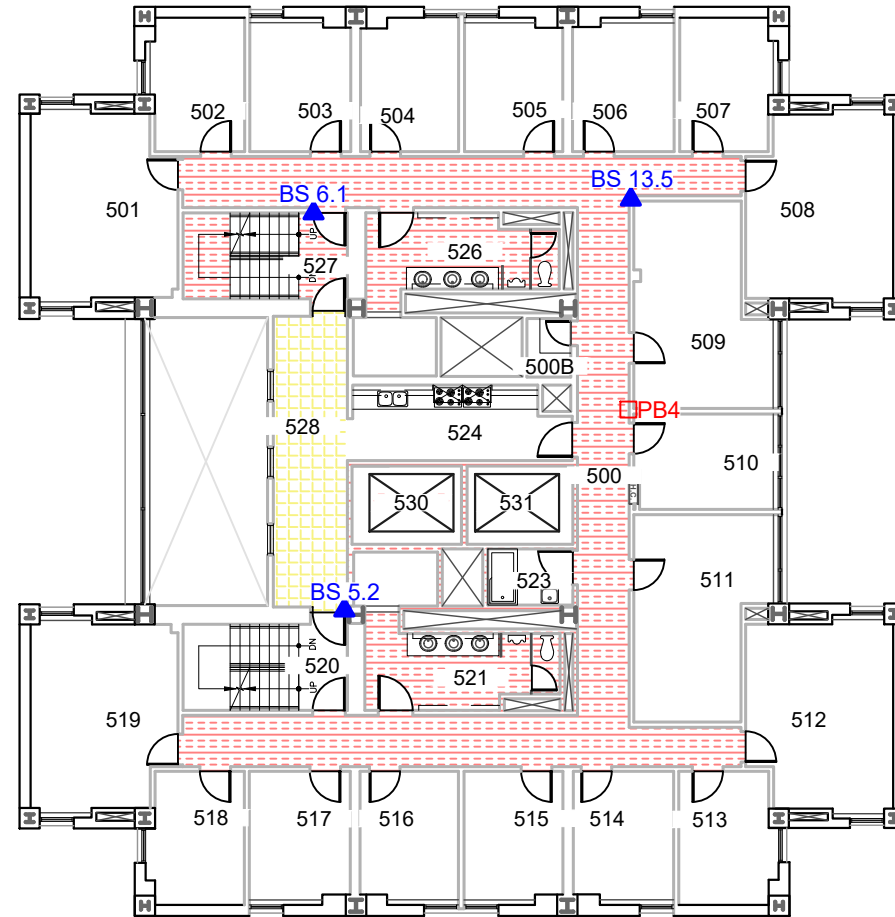

McINTOSH PERRY
 6240 HIGHWAY 7 SUITE 200 WOODBRIDGE ON L4H 4G3
 Tel: 905.856.5200 Fax: 905.695.0221
 Toll Free: 1.888.348.8991 www.mcintoshperry.com

Legend:
 ▲ Asbestos Bulk Sample
 □ Lead Paint Sample <LOD
 ■ Lead Paint Sample >LOD

NOTES:

▨ ACM Mechanical Insulation
 ▩ ACM Vinyl floor Tile (VFT)

THE CONTRACTOR SHALL CHECK AND VERIFY ALL DIMENSIONS, REPORT ALL ERRORS AND OMISSIONS TO THE CONSULTANTS, PRIOR TO PROCEEDING WITH ANY WORKS.

CLIENT: UNIVERSITY OF OTTAWA

TITLE: SAMPLE LOCATIONS FIFTH FLOOR

PROJECT: 110 UNIVERSITY DESIGNATED SUBSTANCE SURVEY

SCALE: 1:200


DATE: JANUARY 20, 2021

DRAWN: K.B.

CHECKED: J.T.

REV. NO.	DESCRIPTION	DATE	BY	APPD.

DRAWING NUMBER: A5

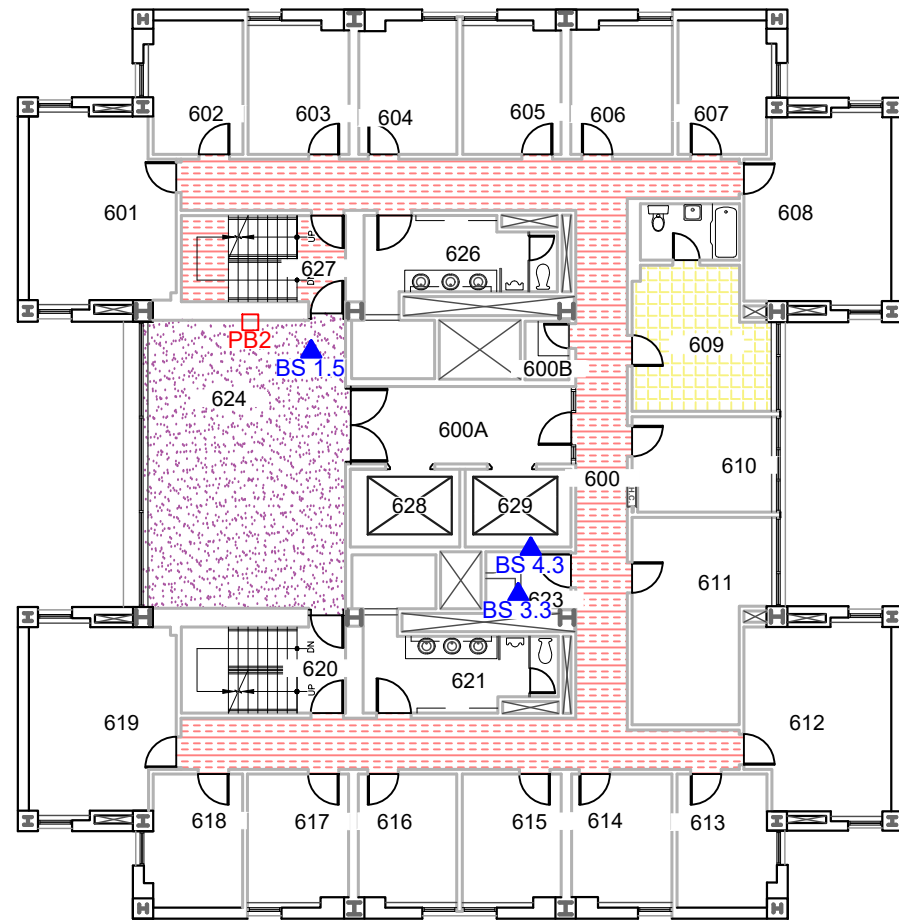

McINTOSH PERRY

6240 HIGHWAY 7 SUITE 200 WOODBRIDGE ON L4H 4G3
 Tel: 905.856.5200 Fax: 905.695.0221
 Toll Free: 1.888.348.8991 www.mcintoshperry.com

Legend:

- ▲ Asbestos Bulk Sample
- Lead Paint Sample <LOD
- Lead Paint Sample >LOD

NOTES:

- ACM Mechanical Insulation
- ACM Vinyl floor Tile (VFT)
- ACM Texture Coat

THE CONTRACTOR SHALL CHECK AND VERIFY ALL DIMENSIONS, REPORT ALL ERRORS AND OMISSIONS TO THE CONSULTANTS, PRIOR TO PROCEEDING WITH ANY WORKS.

CLIENT: UNIVERSITY OF OTTAWA

TITLE: SAMPLE LOCATIONS
SIXTH FLOOR

PROJECT: I10 UNIVERSITY
DESIGNATED SUBSTANCE SURVEY

SCALE: 1:200

DATE: JANUARY 20, 2021


DRAWN: K.B.

CHECKED: J.T.

REV. NO.	DESCRIPTION	DATE	BY	APPD.

DRAWING NUMBER: A6

REV.:

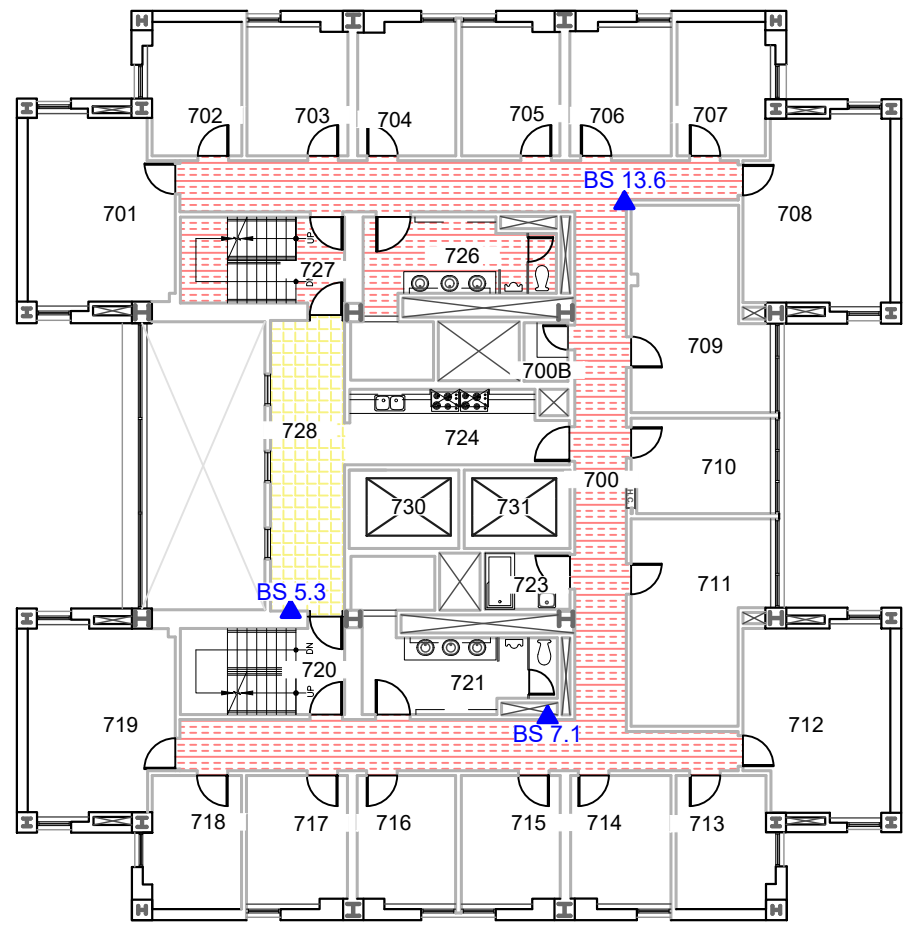

McINTOSH PERRY
 6240 HIGHWAY 7 SUITE 200 WOODBRIDGE ON L4H 4G3
 Tel: 905.856.5200 Fax: 905.695.0221
 Toll Free: 1.888.348.8991 www.mcintoshperry.com

Legend:

- ▲ Asbestos Bulk Sample
- Lead Paint Sample <LOD
- Lead Paint Sample >LOD

NOTES:

- ACM Mechanical Insulation
- ACM Vinyl floor Tile (VFT)

THE CONTRACTOR SHALL CHECK AND VERIFY ALL DIMENSIONS, REPORT ALL ERRORS AND OMISSIONS TO THE CONSULTANTS, PRIOR TO PROCEEDING WITH ANY WORKS.

CLIENT: UNIVERSITY OF OTTAWA

TITLE: SAMPLE LOCATIONS SEVENTH FLOOR


PROJECT: I10 UNIVERSITY DESIGNATED SUBSTANCE SURVEY

SCALE: 1:200 DATE: JANUARY 20, 2021

DRAWN: K.B. CHECKED: J.T.

REV. NO.	DESCRIPTION	DATE	BY	APPD.

DRAWING NUMBER: A7

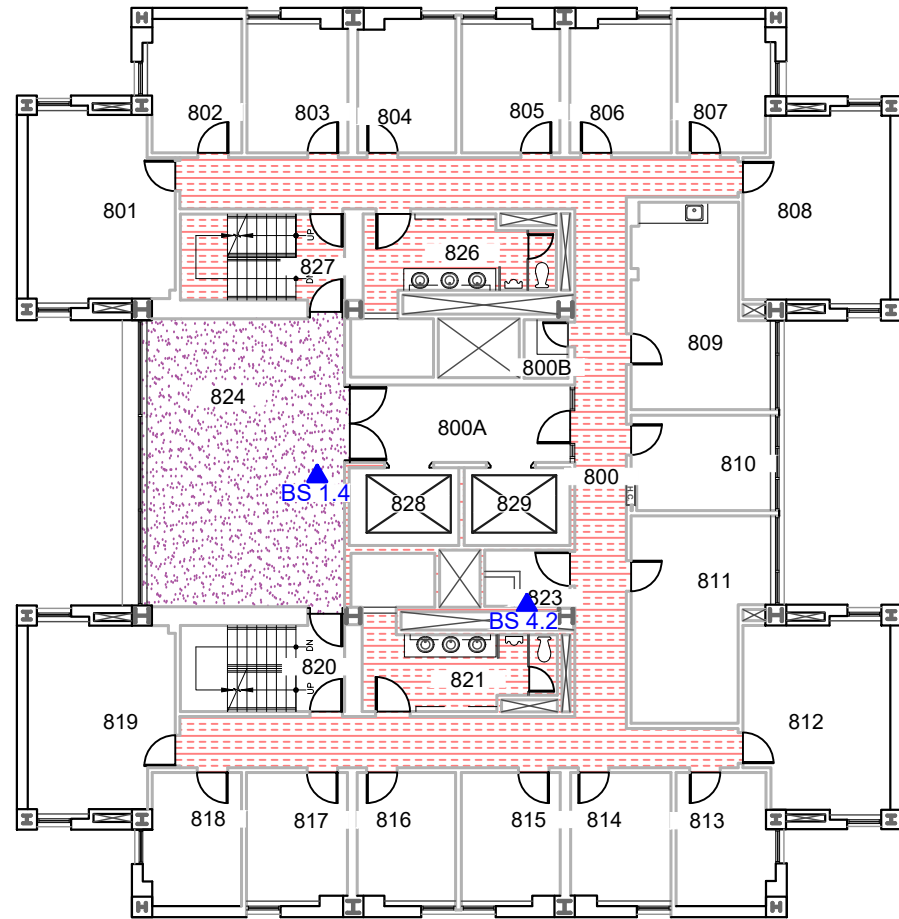

McINTOSH PERRY

6240 HIGHWAY 7 SUITE 200 WOODBRIDGE ON L4H 4G3
 Tel: 905.856.5200 Fax: 905.695.0221
 Toll Free: 1.888.348.8991 www.mcintoshperry.com

Legend:

- ▲ Asbestos Bulk Sample
- Lead Paint Sample <LOD
- Lead Paint Sample >LOD

NOTES:

- ACM Mechanical Insulation
- ACM Texture Coat

THE CONTRACTOR SHALL CHECK AND VERIFY ALL DIMENSIONS,
 REPORT ALL ERRORS AND OMISSIONS TO THE CONSULTANTS, PRIOR
 TO PROCEEDING WITH ANY WORKS.

CLIENT: UNIVERSITY OF OTTAWA

TITLE: SAMPLE LOCATIONS
 EIGHTH FLOOR


PROJECT: I10 UNIVERSITY
 DESIGNATED SUBSTANCE SURVEY

SCALE: 1:200 DATE: JANUARY 20, 2021

DRAWN: K.B. CHECKED: J.T.

REV. NO.	DESCRIPTION	DATE	BY	APPD.

DRAWING NUMBER: A8

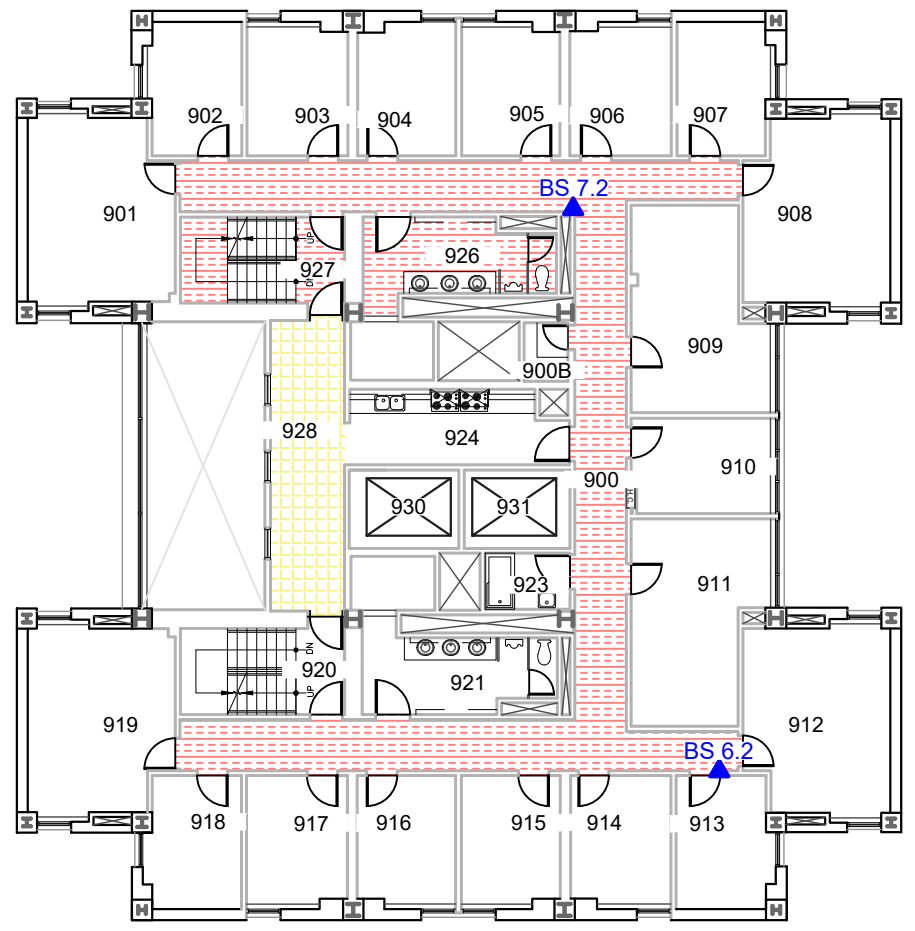

McINTOSH PERRY
 6240 HIGHWAY 7 SUITE 200 WOODBRIDGE ON L4H 4G3
 Tel: 905.856.5200 Fax: 905.695.0221
 Toll Free: 1.888.348.8991 www.mcintoshperry.com

Legend:
 ▲ Asbestos Bulk Sample
 □ Lead Paint Sample <LOD
 ■ Lead Paint Sample >LOD

ACM Mechanical Insulation
 ACM Vinyl floor Tile (VFT)

NOTES:

THE CONTRACTOR SHALL CHECK AND VERIFY ALL DIMENSIONS, REPORT ALL ERRORS AND OMISSIONS TO THE CONSULTANTS, PRIOR TO PROCEEDING WITH ANY WORKS.

CLIENT: UNIVERSITY OF OTTAWA

TITLE: SAMPLE LOCATIONS NINTH FLOOR


PROJECT: I10 UNIVERSITY DESIGNATED SUBSTANCE SURVEY

SCALE: 1:200 DATE: JANUARY 20, 2021

DRAWN: K.B. CHECKED: J.T.

REV. NO.	DESCRIPTION	DATE	BY	APPD.

DRAWING NUMBER: A9

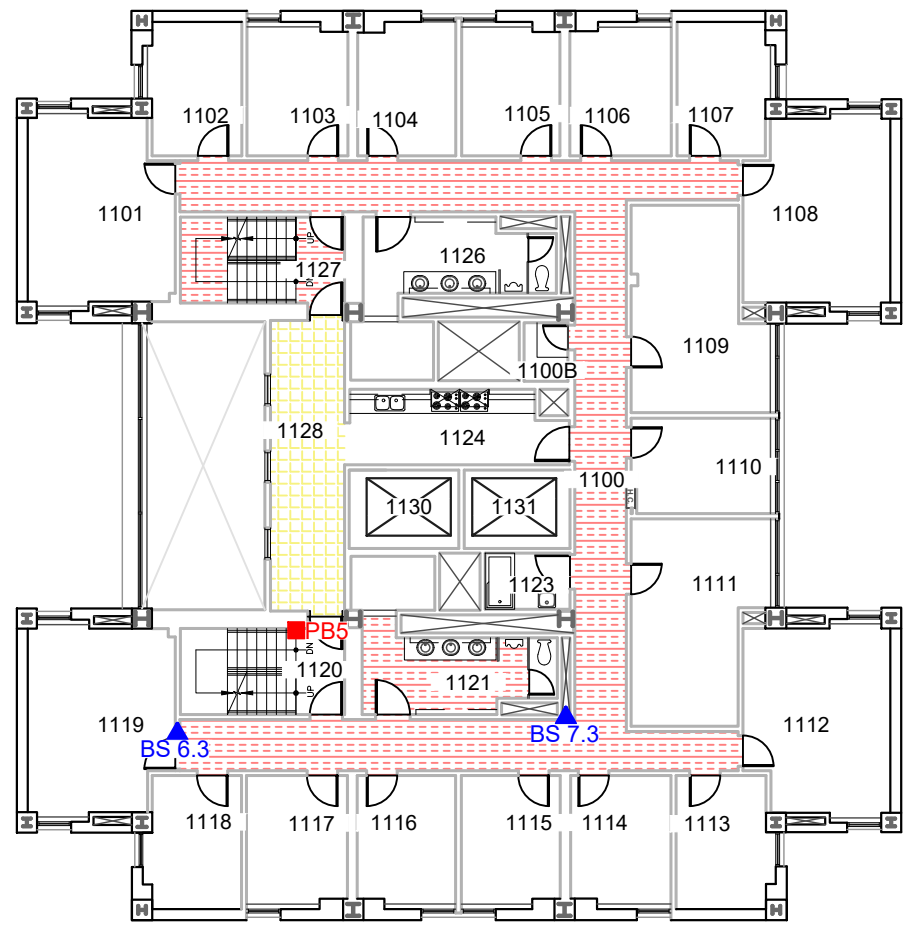

McINTOSH PERRY
 6240 HIGHWAY 7 SUITE 200 WOODBRIDGE ON L4H 4G3
 Tel: 905.856.5200 Fax: 905.695.0221
 Toll Free: 1.888.348.8991 www.mcintoshperry.com

Legend:

- ▲ Asbestos Bulk Sample
- Lead Paint Sample <LOD
- Lead Paint Sample >LOD

NOTES:

- ACM Mechanical Insulation
- ACM Vinyl floor Tile (VFT)

THE CONTRACTOR SHALL CHECK AND VERIFY ALL DIMENSIONS, REPORT ALL ERRORS AND OMISSIONS TO THE CONSULTANTS, PRIOR TO PROCEEDING WITH ANY WORKS.

CLIENT: UNIVERSITY OF OTTAWA

TITLE: SAMPLE LOCATIONS
ELEVENTH FLOOR


PROJECT: I10 UNIVERSITY
DESIGNATED SUBSTANCE SURVEY

SCALE: 1:200 DATE: JANUARY 20, 2021

DRAWN: K.B. CHECKED: J.T.

REV. NO.	DESCRIPTION	DATE	BY	APPD.

DRAWING NUMBER: All

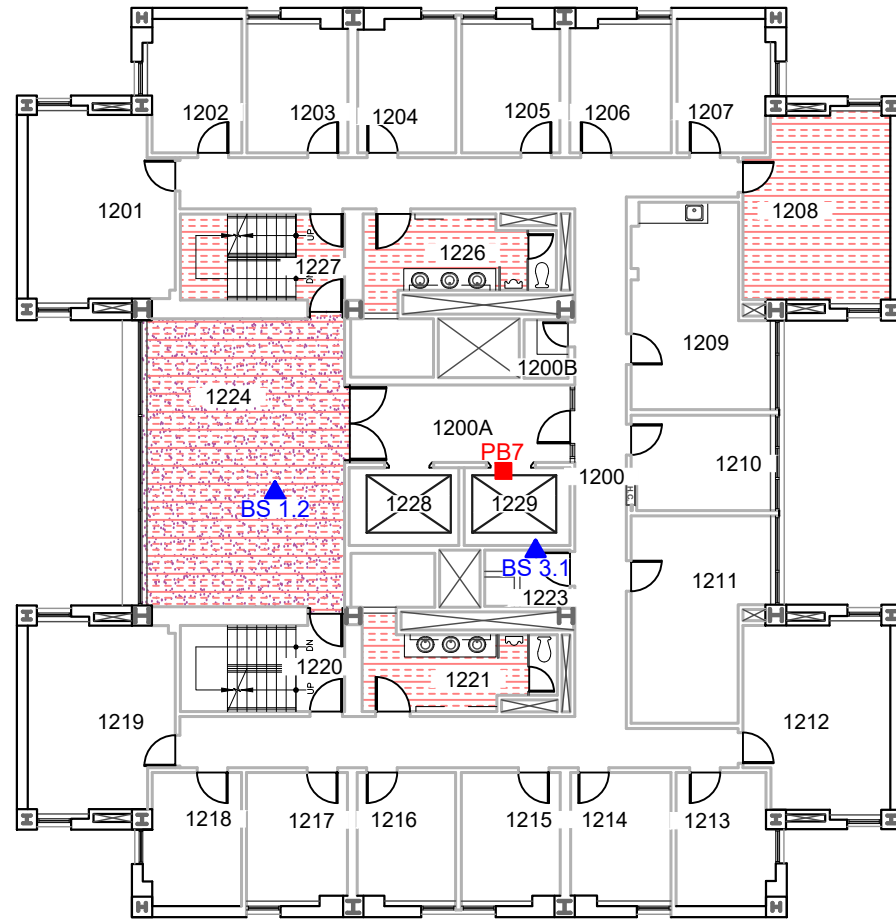

McINTOSH PERRY
 6240 HIGHWAY 7 SUITE 200 WOODBRIDGE ON L4H 4G3
 Tel: 905.856.5200 Fax: 905.695.0221
 Toll Free: 1.888.348.8991 www.mcintoshperry.com

Legend:

- ▲ Asbestos Bulk Sample
- Lead Paint Sample <LOD
- Lead Paint Sample >LOD

NOTES:

- ACM Mechanical Insulation
- ACM Texture Coat

THE CONTRACTOR SHALL CHECK AND VERIFY ALL DIMENSIONS, REPORT ALL ERRORS AND OMISSIONS TO THE CONSULTANTS, PRIOR TO PROCEEDING WITH ANY WORKS.

CLIENT: UNIVERSITY OF OTTAWA

TITLE: SAMPLE LOCATIONS
TWELFTH FLOOR


PROJECT: I10 UNIVERSITY
DESIGNATED SUBSTANCE SURVEY

SCALE: 1:200 DATE: JANUARY 20, 2021

DRAWN: K.B. CHECKED: J.T.

REV. NO.	DESCRIPTION	DATE	BY	APPD.

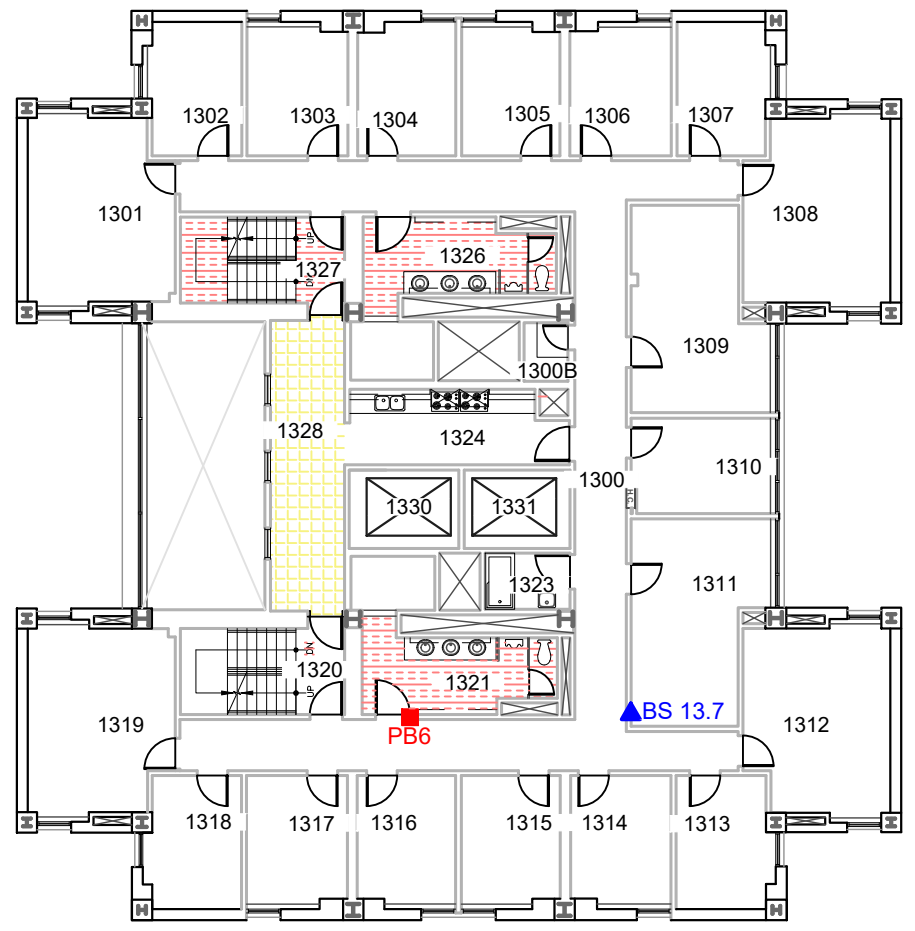

DRAWING NUMBER: A12



McINTOSH PERRY
 6240 HIGHWAY 7 SUITE 200 WOODBRIDGE ON L4H 4G3
 Tel: 905.856.5200 Fax: 905.695.0221
 Toll Free: 1.888.348.8991 www.mcintoshperry.com

Legend:

- ▲ Asbestos Bulk Sample
- Lead Paint Sample <LOD
- Lead Paint Sample >LOD

-  ACM Mechanical Insulation
-  ACM Vinyl floor Tile (VFT)

NOTES:

THE CONTRACTOR SHALL CHECK AND VERIFY ALL DIMENSIONS, REPORT ALL ERRORS AND OMISSIONS TO THE CONSULTANTS, PRIOR TO PROCEEDING WITH ANY WORKS.

CLIENT: UNIVERSITY OF OTTAWA

TITLE: SAMPLE LOCATIONS THIRTEENTH FLOOR


PROJECT: I10 UNIVERSITY DESIGNATED SUBSTANCE SURVEY

SCALE: 1:200 DATE: JANUARY 20, 2021

DRAWN: K.B. CHECKED: J.T.

REV. NO.	DESCRIPTION	DATE	BY	APPD.

DRAWING NUMBER: A13

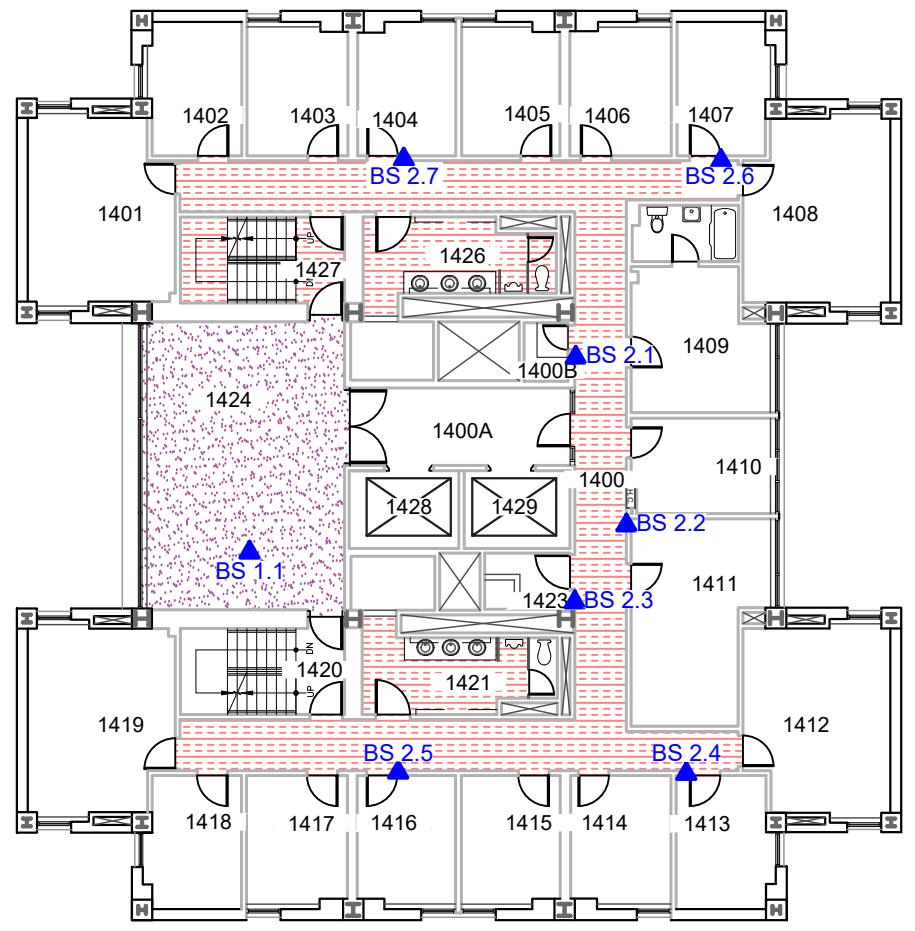

McINTOSH PERRY
 6240 HIGHWAY 7 SUITE 200 WOODBRIDGE ON L4H 4G3
 Tel: 905.856.5200 Fax: 905.695.0221
 Toll Free: 1.888.348.8991 www.mcintoshperry.com

Legend:

- ▲ Asbestos Bulk Sample
- Lead Paint Sample <LOD
- Lead Paint Sample >LOD

NOTES:

- ACM Mechanical Insulation
- ACM Texture Coat

THE CONTRACTOR SHALL CHECK AND VERIFY ALL DIMENSIONS, REPORT ALL ERRORS AND OMISSIONS TO THE CONSULTANTS, PRIOR TO PROCEEDING WITH ANY WORKS.

CLIENT: UNIVERSITY OF OTTAWA

TITLE: SAMPLE LOCATIONS
FOURTEENTH FLOOR

PROJECT: I10 UNIVERSITY
DESIGNATED SUBSTANCE SURVEY

SCALE: 1:200


DATE: JANUARY 20, 2021

DRAWN: K.B.

CHECKED: J.T.

REV. NO.	DESCRIPTION	DATE	BY	APPD.

DRAWING NUMBER: A14

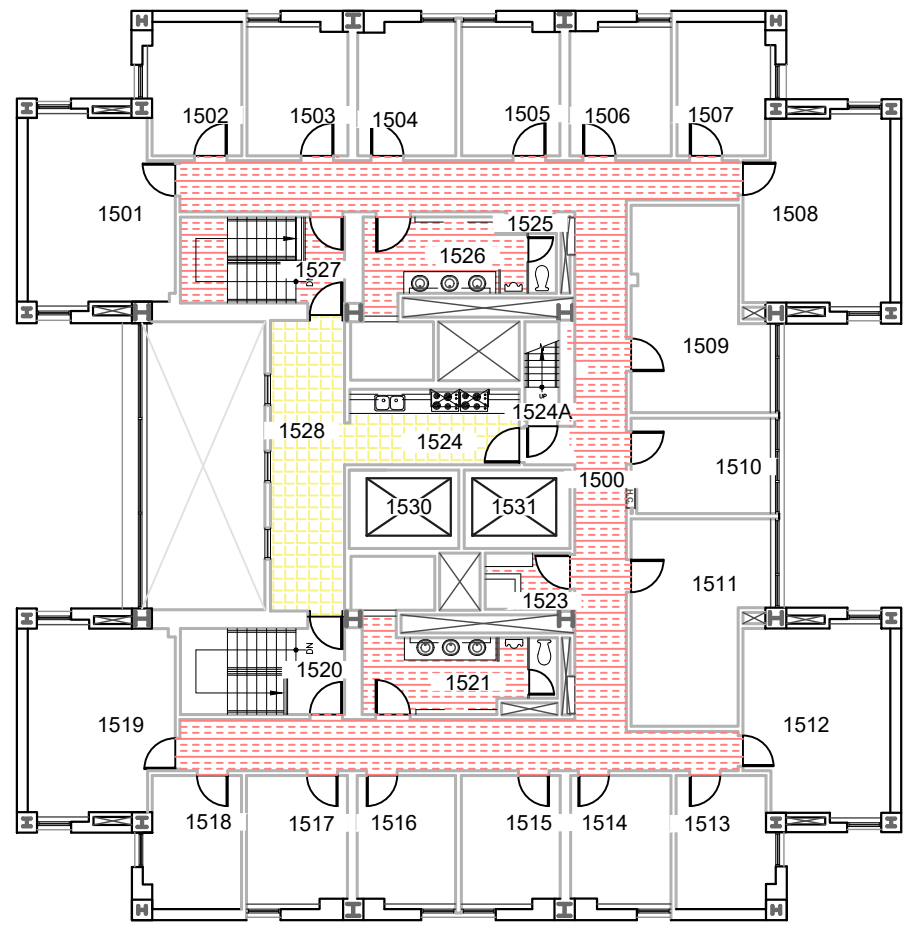

McINTOSH PERRY
 6240 HIGHWAY 7 SUITE 200 WOODBRIDGE ON L4H 4G3
 Tel: 905.856.5200 Fax: 905.695.0221
 Toll Free: 1.888.348.8991 www.mcintoshperry.com

Legend:

- ▲ Asbestos Bulk Sample
- Lead Paint Sample <LOD
- Lead Paint Sample >LOD

NOTES:

- ACM Mechanical Insulation
- ACM Vinyl floor Tile (VFT)

THE CONTRACTOR SHALL CHECK AND VERIFY ALL DIMENSIONS, REPORT ALL ERRORS AND OMISSIONS TO THE CONSULTANTS, PRIOR TO PROCEEDING WITH ANY WORKS.

CLIENT: UNIVERSITY OF OTTAWA

TITLE: SAMPLE LOCATIONS
FIFTEENTH FLOOR


PROJECT: I10 UNIVERSITY
DESIGNATED SUBSTANCE SURVEY

SCALE: 1:200 DATE: JANUARY 20, 2021

DRAWN: K.B. CHECKED: J.T.

REV. NO.	DESCRIPTION	DATE	BY	APPD.

DRAWING NUMBER: A15

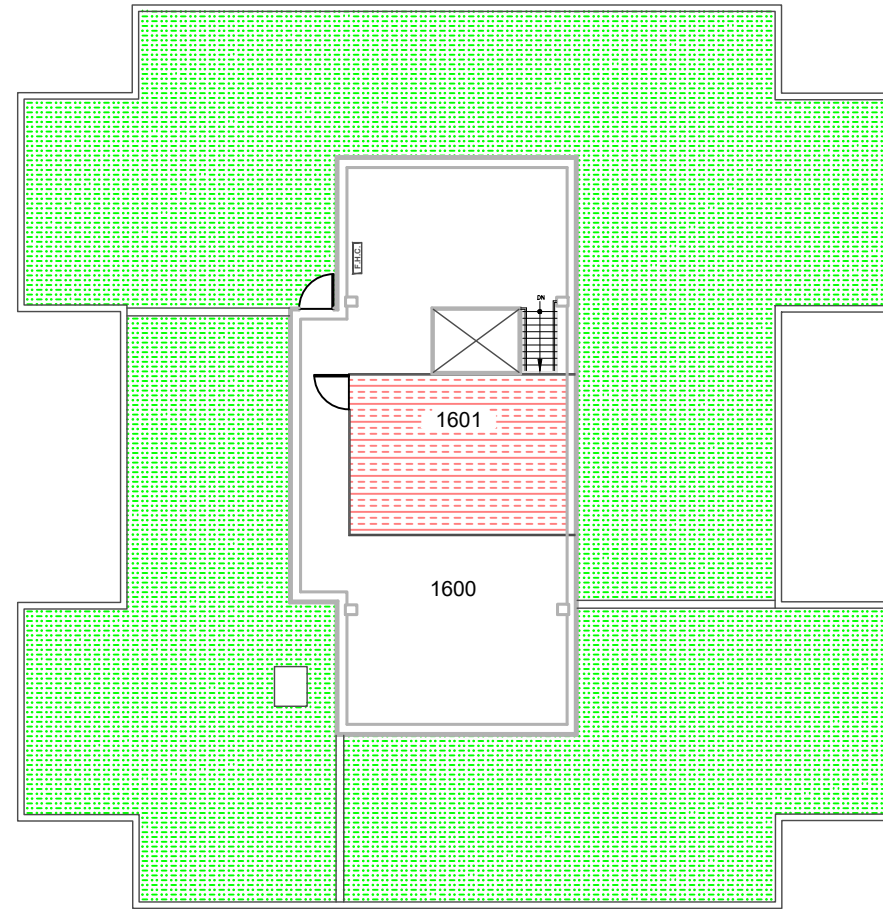
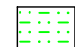


McINTOSH PERRY
 6240 HIGHWAY 7 SUITE 200 WOODBRIDGE ON L4H 4G3
 Tel: 905.856.5200 Fax: 905.695.0221
 Toll Free: 1.888.348.8991 www.mcintoshperry.com

Legend:

- ▲ Asbestos Bulk Sample
- Lead Paint Sample <LOD
- Lead Paint Sample >LOD

NOTES:

-  ACM Mechanical Insulation
-  ACM Transite

THE CONTRACTOR SHALL CHECK AND VERIFY ALL DIMENSIONS,
 REPORT ALL ERRORS AND OMISSIONS TO THE CONSULTANTS, PRIOR
 TO PROCEEDING WITH ANY WORKS.

CLIENT: UNIVERSITY OF OTTAWA

TITLE: SAMPLE LOCATIONS
 SIXTEENTH FLOOR

PROJECT: 110 UNIVERSITY
 DESIGNATED SUBSTANCE SURVEY

SCALE: 1:200

DATE: JANUARY 20, 2021


DRAWN: K.B.

CHECKED: J.T.

REV. NO.	DESCRIPTION	DATE	BY	APPD.

DRAWING NUMBER: A16

REV.:

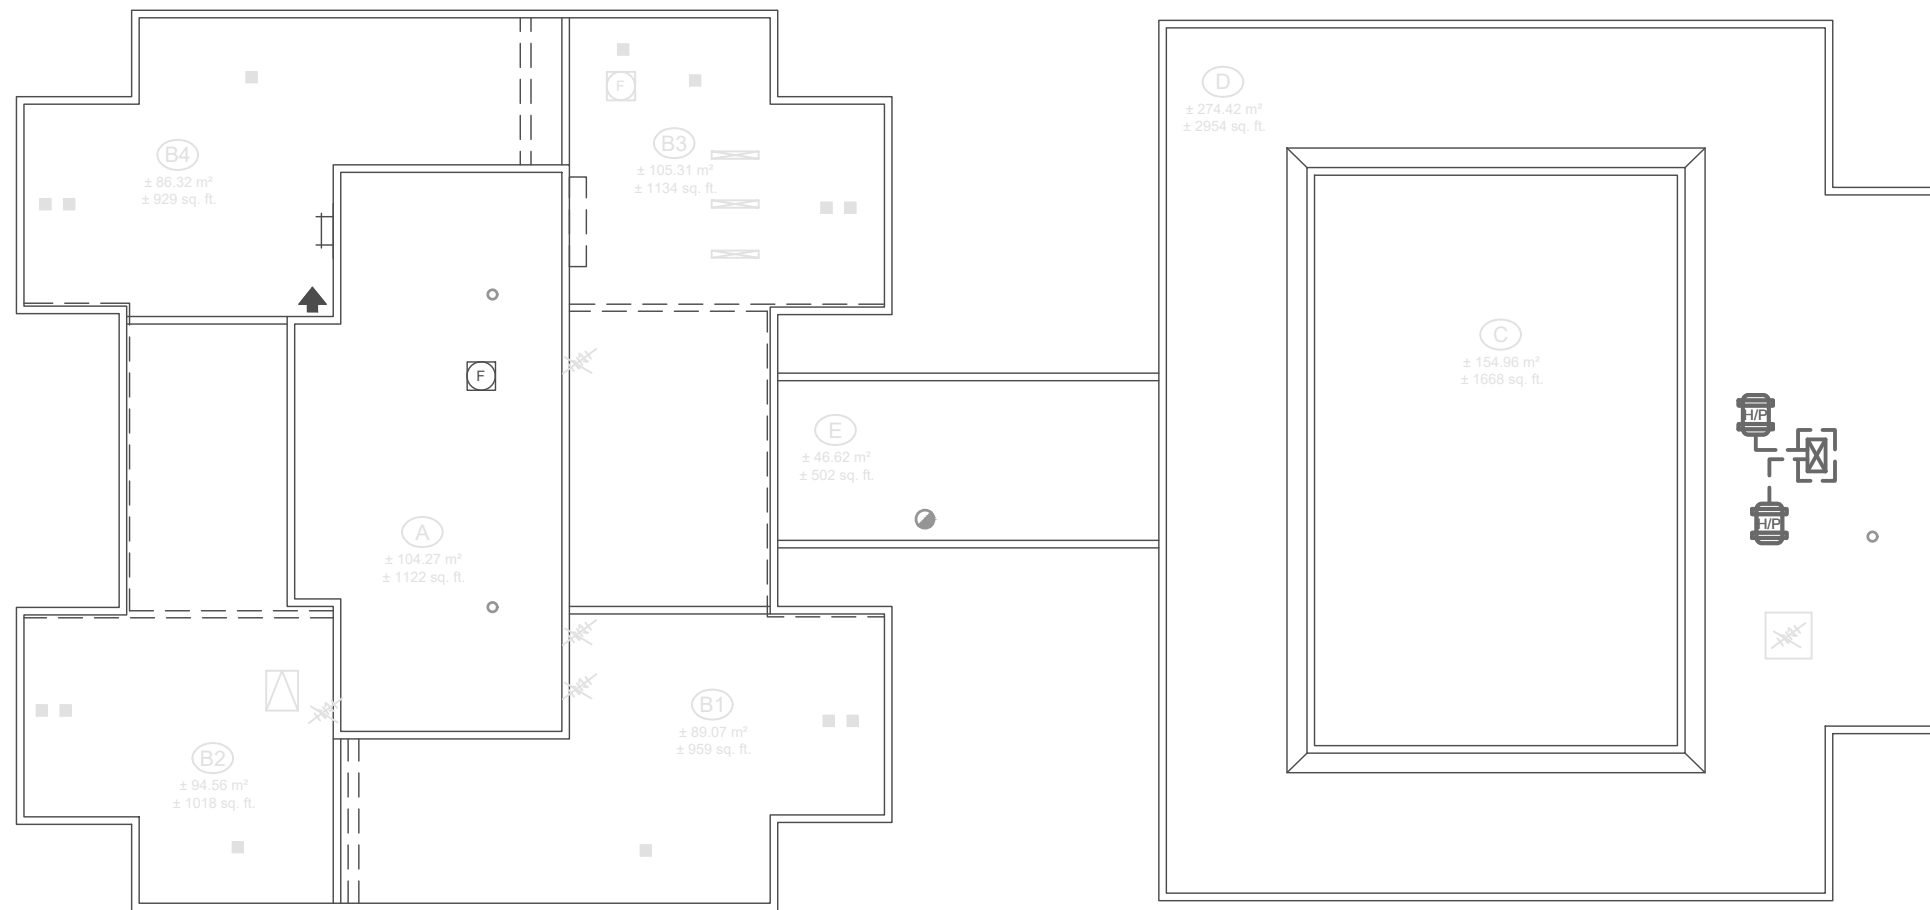

McINTOSH PERRY
 6240 HIGHWAY 7 SUITE 200 WOODBRIDGE ON L4H 4G3
 Tel: 905.856.5200 Fax: 905.695.0221
 Toll Free: 1.888.348.8991 www.mcintoshperry.com

Legend:

- ▲ Asbestos Bulk Sample
- Lead Paint Sample <LOD
- Lead Paint Sample >LOD

NOTES:

THE CONTRACTOR SHALL CHECK AND VERIFY ALL DIMENSIONS, REPORT ALL ERRORS AND OMISSIONS TO THE CONSULTANTS, PRIOR TO PROCEEDING WITH ANY WORKS.

CLIENT: UNIVERSITY OF OTTAWA

TITLE: SAMPLE LOCATIONS SIXTEENTH FLOOR

PROJECT: 110 UNIVERSITY DESIGNATED SUBSTANCE SURVEY

SCALE: 1:200

DATE: JANUARY 20, 2021

DRAWN: K.B.

CHECKED: J.T.

REV. NO.	DESCRIPTION	DATE	BY	APPD.

DRAWING NUMBER: A17